



FRONT ELEVATION BICYCLE & BIN STORE  
Scale 1:100

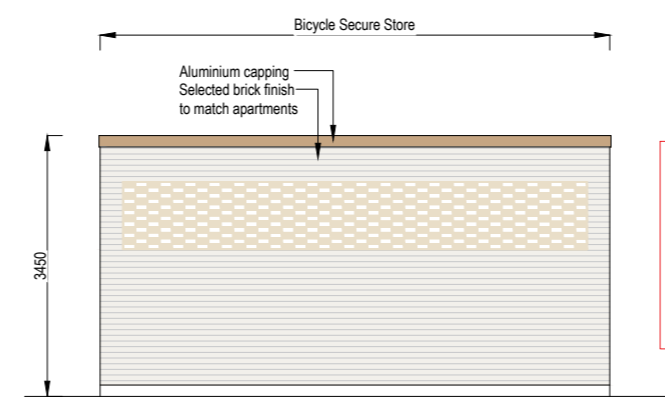


SIDE ELEVATION BICYCLE & BIN STORE  
Scale 1:100

Bin & Bicycle store to be provided with CCTV, installed externally & internally to management company monitoring system.


External lighting around bin & bicycle store on daylight sensor to be installed along with internal lighting on PIR / motion sensor.

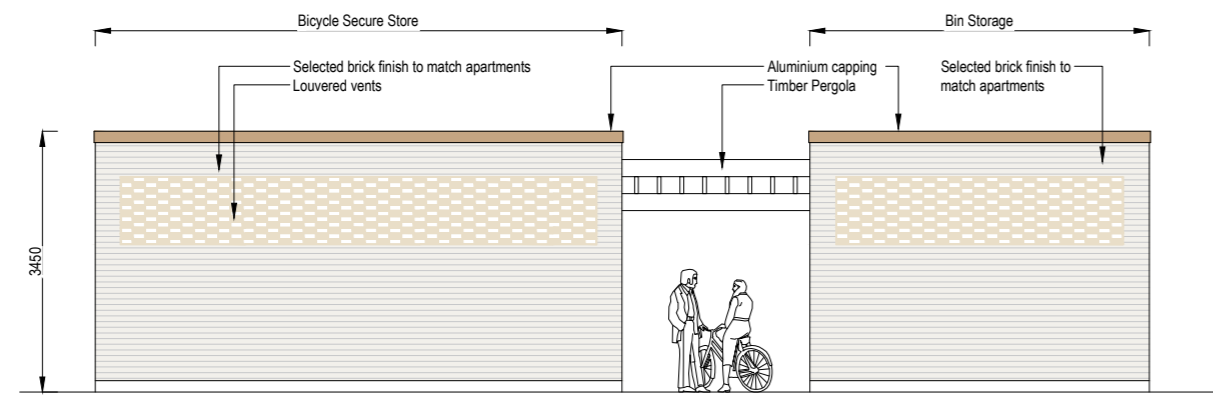

REAR ELEVATION BICYCLE & BIN STORE  
Scale 1:100

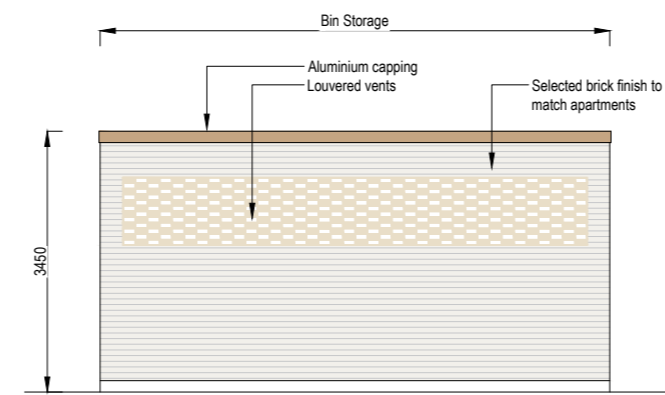


SIDE ELEVATION BICYCLE & BIN STORE  
Scale 1:100

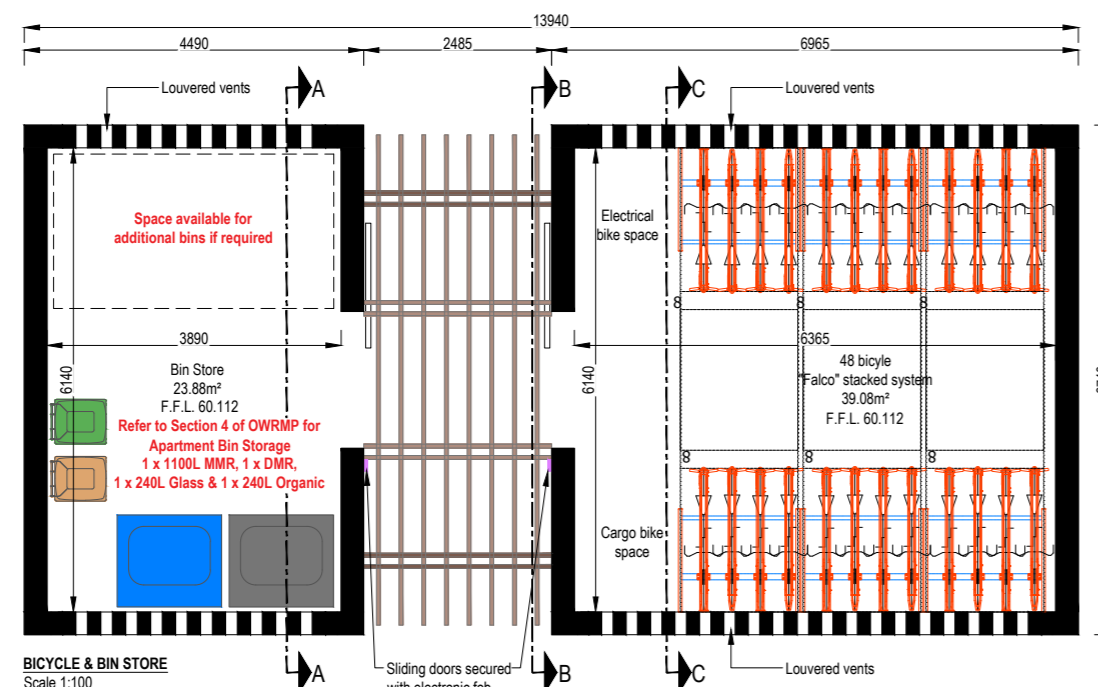


BICYCLE & BIN STORE  
Scale 1:100

Refer to Key Plan for Orientation


Bin & Bicycle store to be provided with CCTV, installed externally & internally to management company monitoring system. External lighting around bin & bicycle store on daylight sensor to be installed along with internal lighting on PIR / motion sensor.

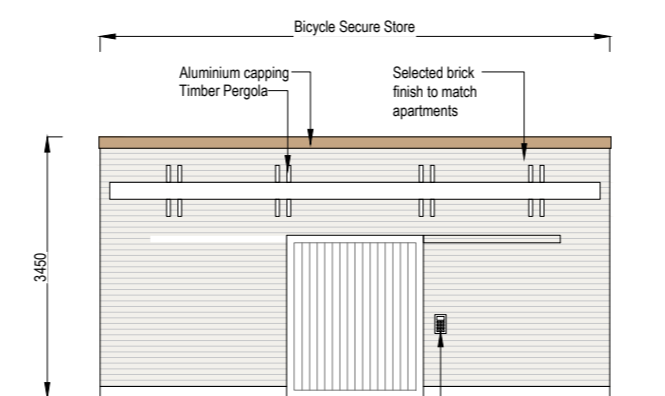

SECTION BB  
Scale 1:100

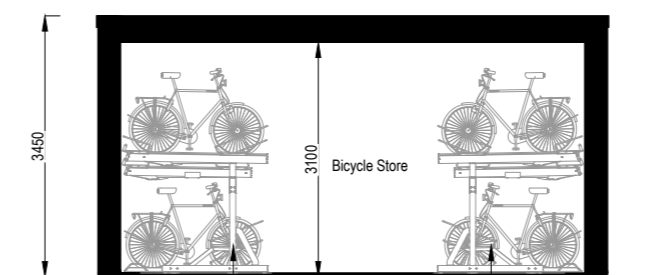



SECTION CC  
Scale 1:100

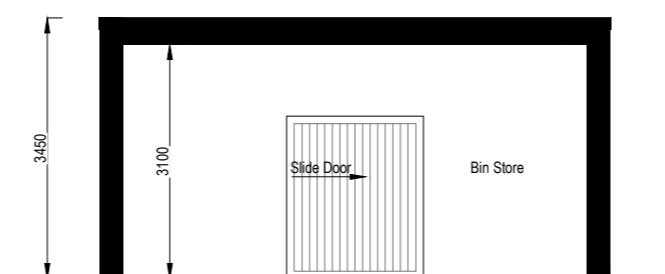


SECTION AA  
Scale 1:100

**COPYRIGHT**  
THIS DOCUMENT AND ALL DATA CONTAINED HEREIN REMAIN THE PROPERTY OF O'DALY ARCHITECTS. IT IS SUPPLIED IN CONFIDENCE FOR EVALUATION PURPOSES ONLY UNDER THE CONDITION THAT SAME IS NOT USED, REPRODUCED OR TRANSMITTED IN ANY WAY TO OTHERS WITHOUT WRITTEN CONSENT.


**DIMENSIONS**  
UNLESS OTHERWISE STATED, DIMENSIONS SHOWN ARE IN MILLIMETRES. NO DIMENSIONS TO BE SCALED FROM THIS DRAWING. ALL DIMENSIONS TO BE CHECKED BY THE CONTRACTOR ON SITE AND ANY DISCREPANCIES TO BE REPORTED TO THE ARCHITECT.

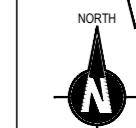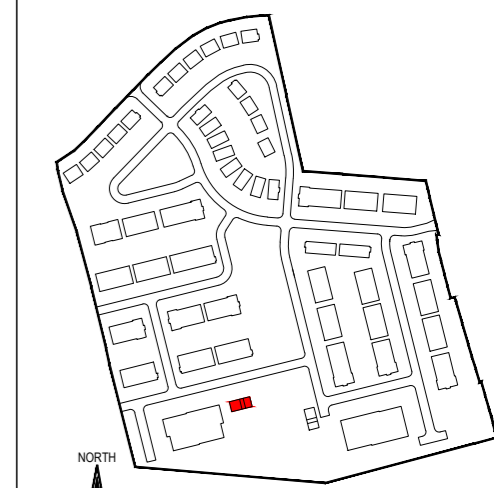

Key Plan  
Scale 1:5000

 

THIS DRAWING SHOULD BE READ IN CONJUNCTION WITH THE OWRMP REPORT

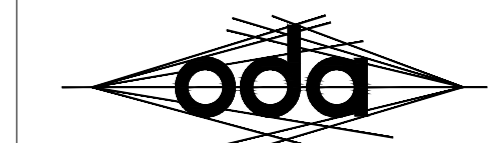

o'daly architects

1st Floor - Unit 13(B) - Mullaghboy Industrial Estate  
Navan - County Meath - Tel: (046) 9021283  
Mobile: (087) 0925233 - Email: ivan@odaly.ie



Client:

Loughglenn Developments Ltd.

Project Name and Address:

Proposed Large Residential Development (LRD) at  
"Crowpark 1st Division", Kildalkey Road, Trim, County Meath.

Project Stage:

Planning

Drawing Name:

Block A Bin & Bicycle Storage

Drawn By:

iod

Scale:

1:100 @ A2

Checked By:

iod

Date:

04.06.2026

Drawing Number:

24004-AR-320

Revision:

P01



CGI of Proposed Bicycle & Bin Storage Building & Apartment Block 'A'



Image of "Falco" Two-Tier Cycle Stacked Parking System