

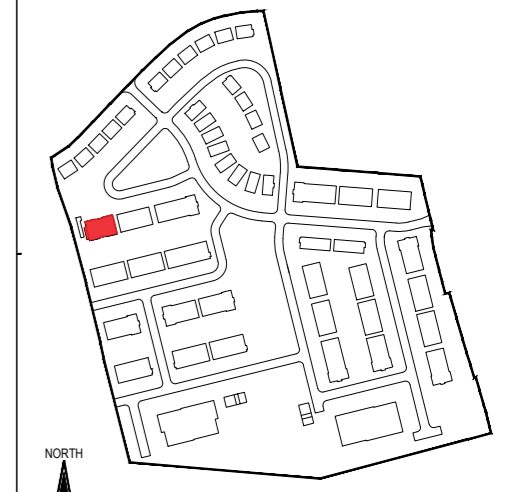
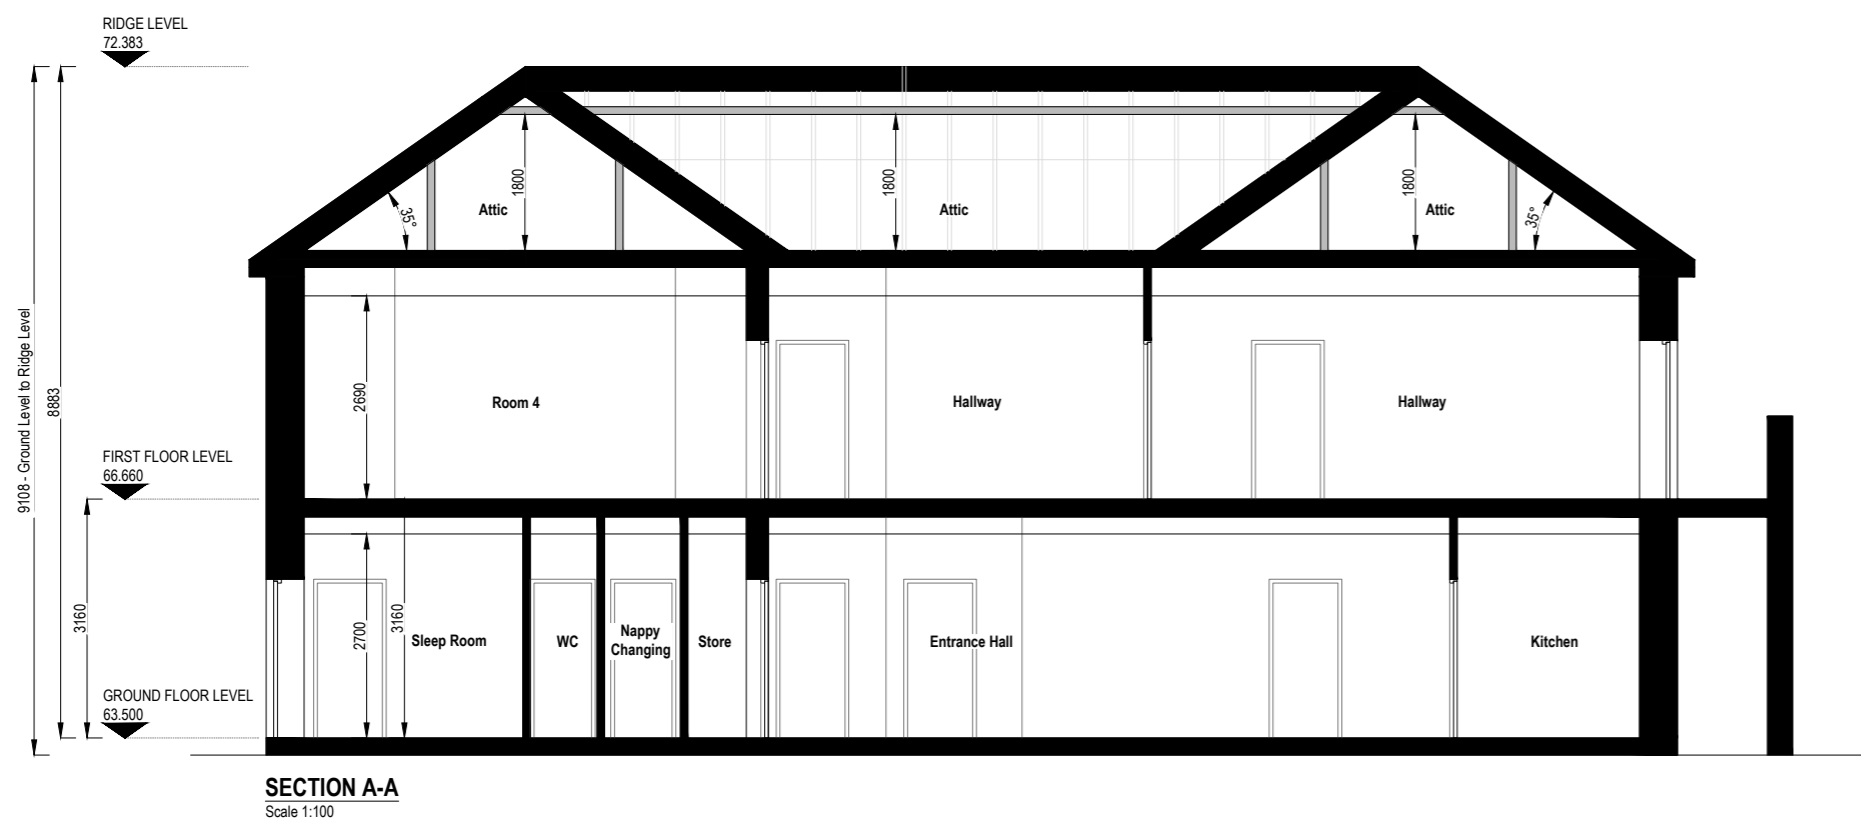
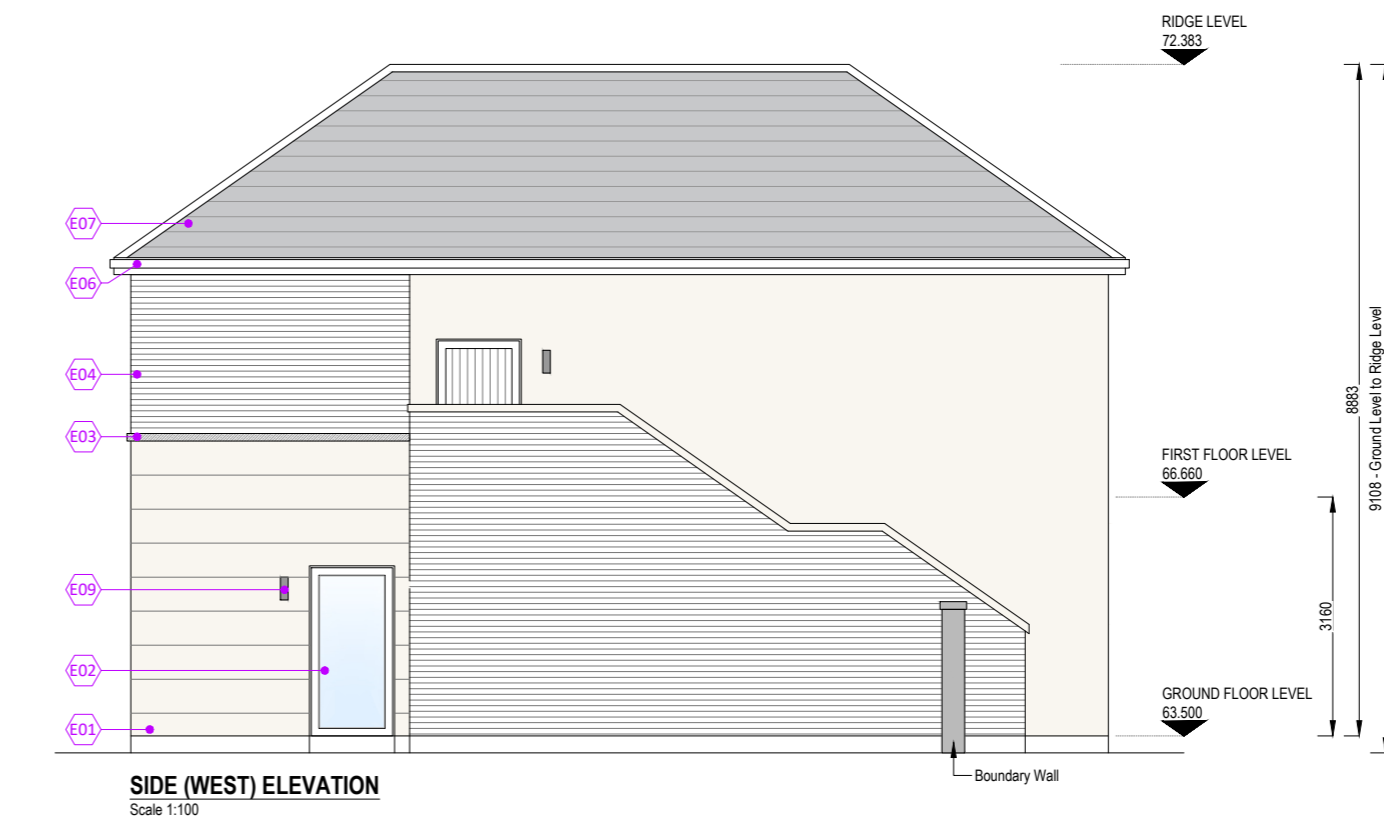
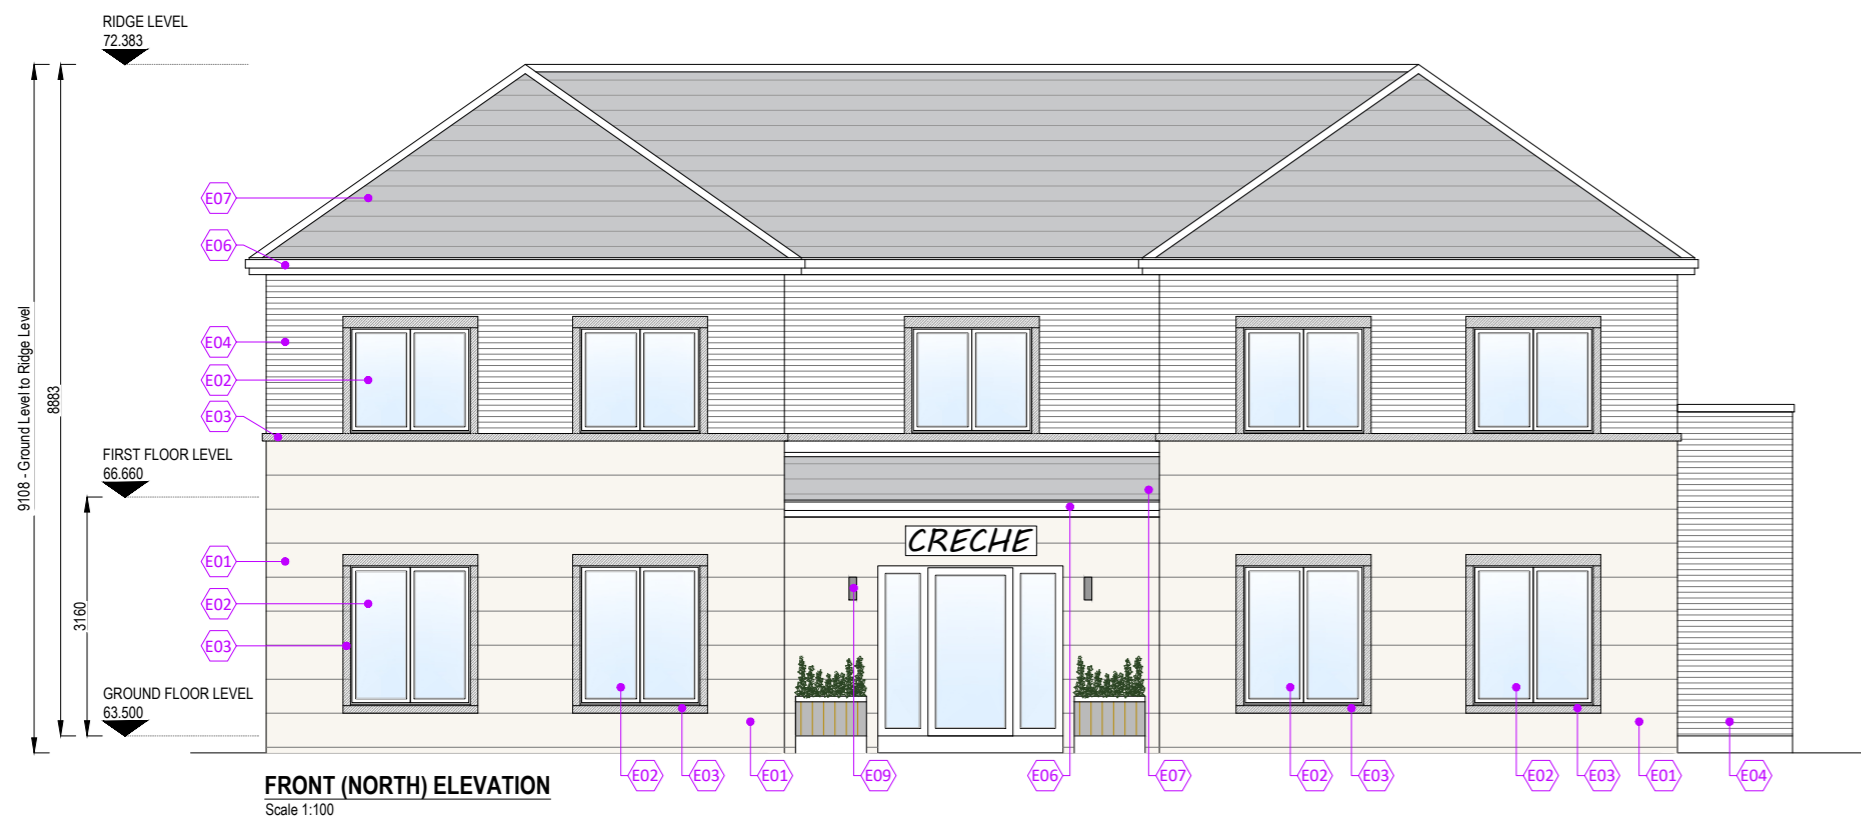


**COPYRIGHT**  
THIS DOCUMENT AND ALL DATA CONTAINED HEREIN REMAIN THE PROPERTY OF O'DALY ARCHITECTS. IT IS SUPPLIED IN CONFIDENCE FOR EVALUATION PURPOSES ONLY UNDER THE CONDITION THAT SAME IS NOT USED, REPRODUCED OR TRANSMITTED IN ANY WAY TO OTHERS WITHOUT WRITTEN CONSENT.


**DIMENSIONS**  
UNLESS OTHERWISE STATED, DIMENSIONS SHOWN ARE IN MILLIMETRES. NO DIMENSIONS TO BE SCALED FROM THIS DRAWING. ALL DIMENSIONS TO BE CHECKED BY THE CONTRACTOR ON SITE AND ANY DISCREPANCIES TO BE REPORTED TO THE ARCHITECT.

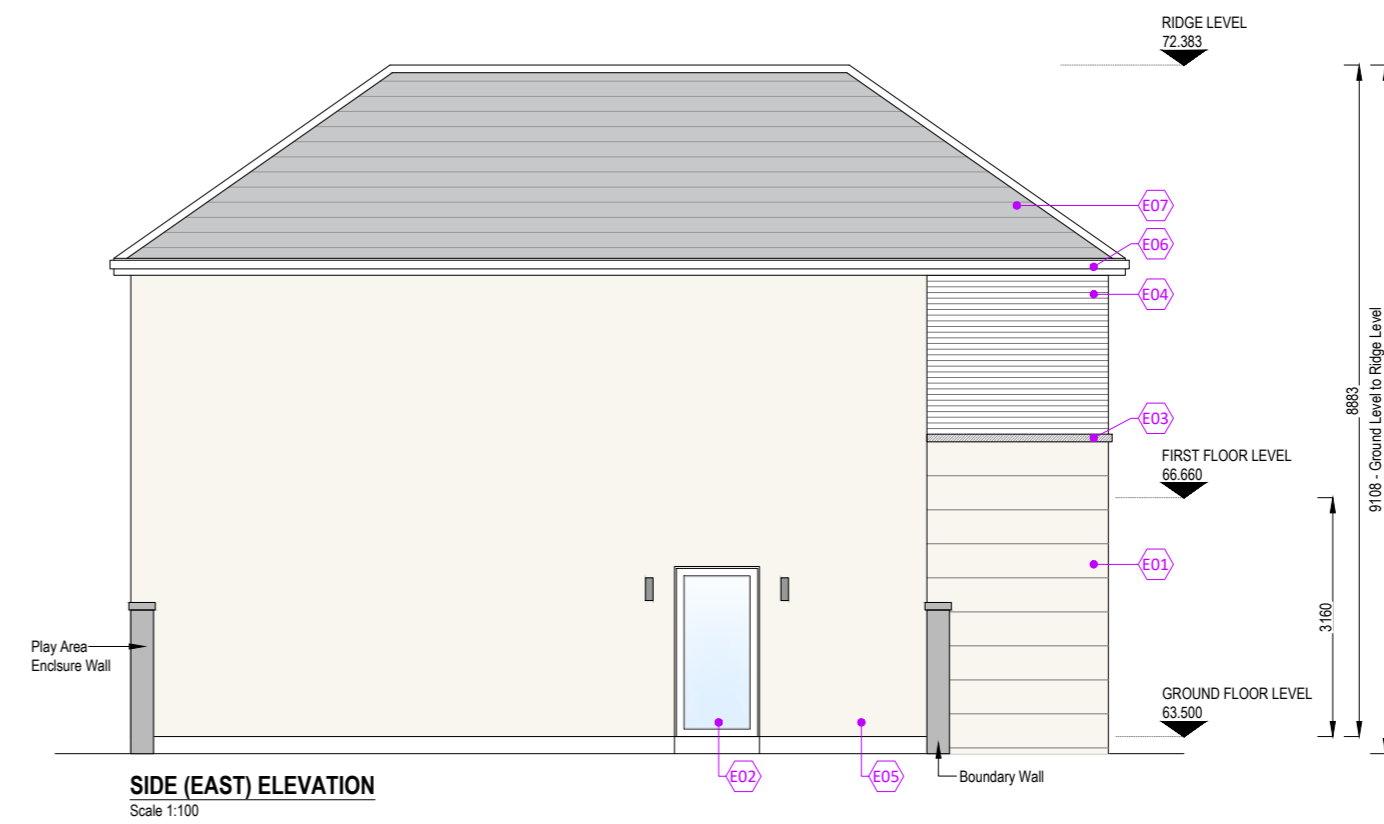


**Key Plan**  
Scale 1:5000

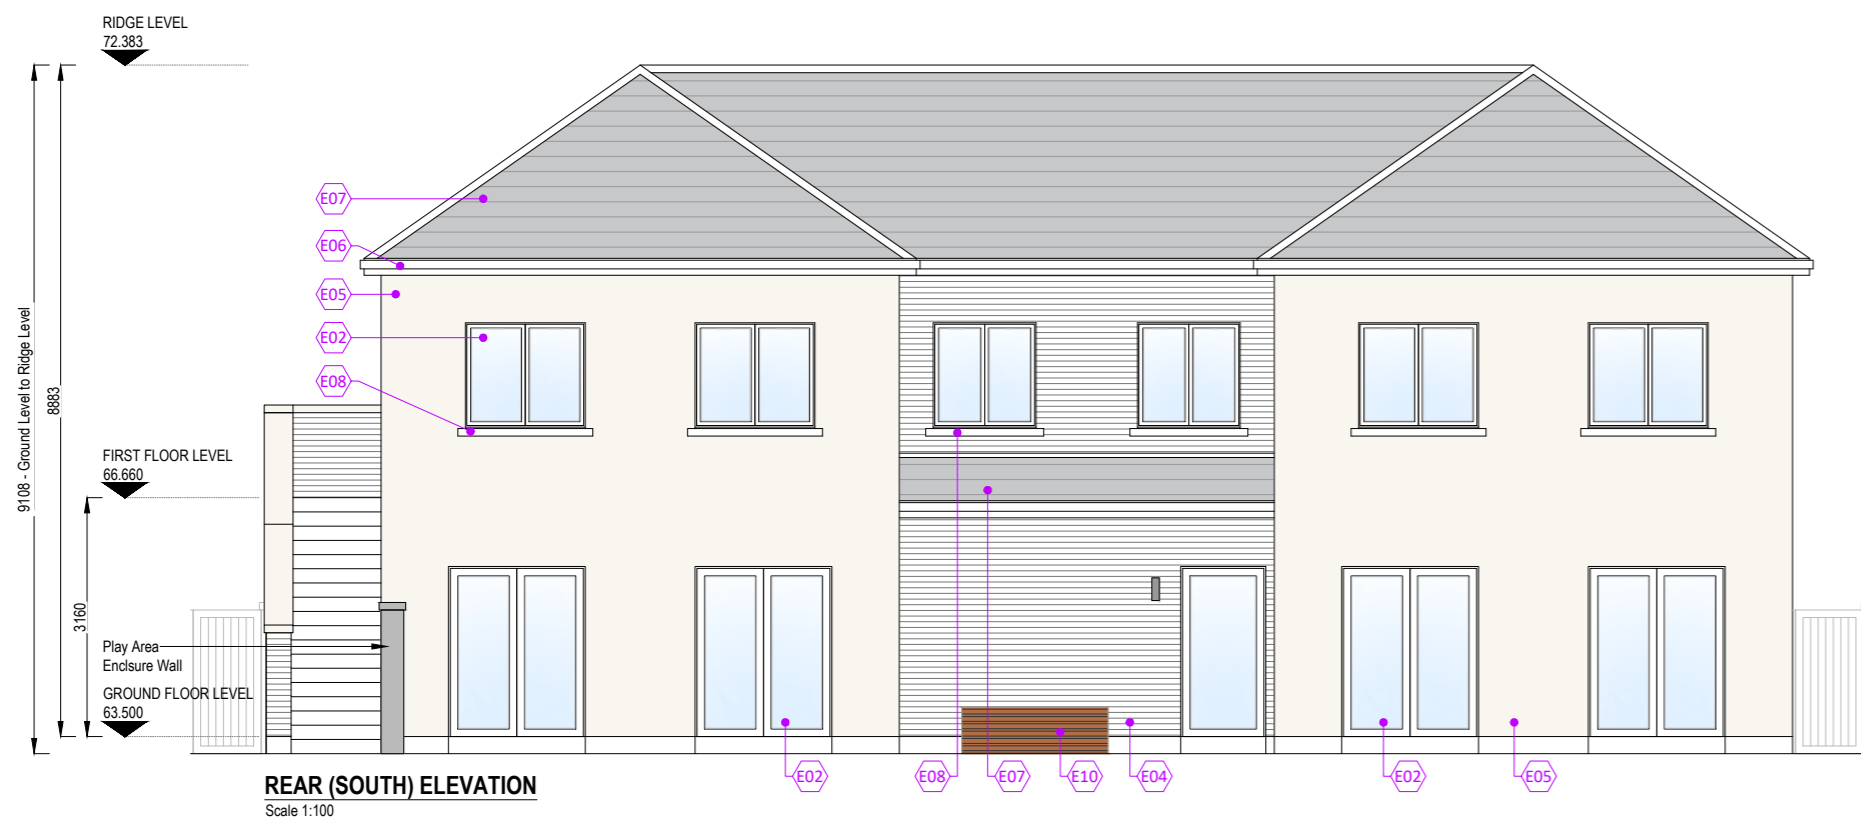

TAG NO.	ELEVATION TAG NOTE
E01	Ashlar plaster finish
E02	A-rated uPVC windows & doors
E03	Limestone sills, surrounds & string course
E04	Selected brick finish
E05	Dry dash finish
E06	Selected fascia, soffit & rainwater goods
E07	Black concrete roof tile complete with continuous dry verge & dry ridge systems
E08	Precast concrete sills to rear elevation
E09	Selected external light
E10	Timber seat

 

**THIS DRAWING SHOULD BE READ IN CONJUNCTION WITH THE CRECHE SUMMARY SCHEDULE DOCUMENT REF. 24004-AR-CSS**

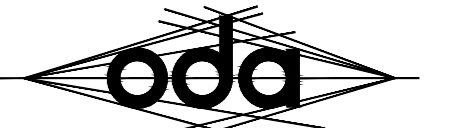

**o'daly architects**

1st Floor - Unit 13(B) - Mullaghboy Industrial Estate  
Navan - County Meath - Tel: (046) 9021283  
Mobile: (087) 0925233 - Email: ivan@odaly.ie



**Client:**  
Loughglenn Developments Ltd.

**Project Name and Address:**  
Proposed Large Residential Development (LRD) at "Crowpark 1st Division", Kildalkey Road, Trim, County Meath.

**Project Stage:**  
Planning

**Drawing Name:**  
Creche Elevations & Section

**Drawn By:** iod  
**Scale:** 1:100 @ A2

**Checked By:** iod  
**Date:** 04.06.2026

**Drawing Number:** 24004-AR-403  
**Revision:** P01