

**COPYRIGHT**  
 THIS DOCUMENT AND ALL DATA CONTAINED HEREIN REMAIN THE PROPERTY OF O'DALY ARCHITECTS. IT IS SUPPLIED IN CONFIDENCE FOR EVALUATION PURPOSES ONLY UNDER THE CONDITION THAT SAME IS NOT USED, REPRODUCED OR TRANSMITTED IN ANY WAY TO OTHERS WITHOUT WRITTEN CONSENT.

**DIMENSIONS**  
 UNLESS OTHERWISE STATED, DIMENSIONS SHOWN ARE IN MILLIMETRES. NO DIMENSIONS TO BE SCALED FROM THIS DRAWING. ALL DIMENSIONS TO BE CHECKED BY THE CONTRACTOR ON SITE AND ANY DISCREPANCIES TO BE REPORTED TO THE ARCHITECT.



**CONTIGUOUS ELEVATION 1 - (VIEW ALONG KILDALKEY ROAD)**  
 Scale 1:200



**CONTIGUOUS ELEVATION 2 - (VIEW ALONG KILDALKEY ROAD)**  
 Scale 1:200



**CONTIGUOUS ELEVATION 3**  
 Scale 1:200




**CONTIGUOUS ELEVATION 4**  
 Scale 1:200




**CONTIGUOUS ELEVATION 5**  
 Scale 1:200



**CONTIGUOUS ELEVATION 6**  
 Scale 1:200

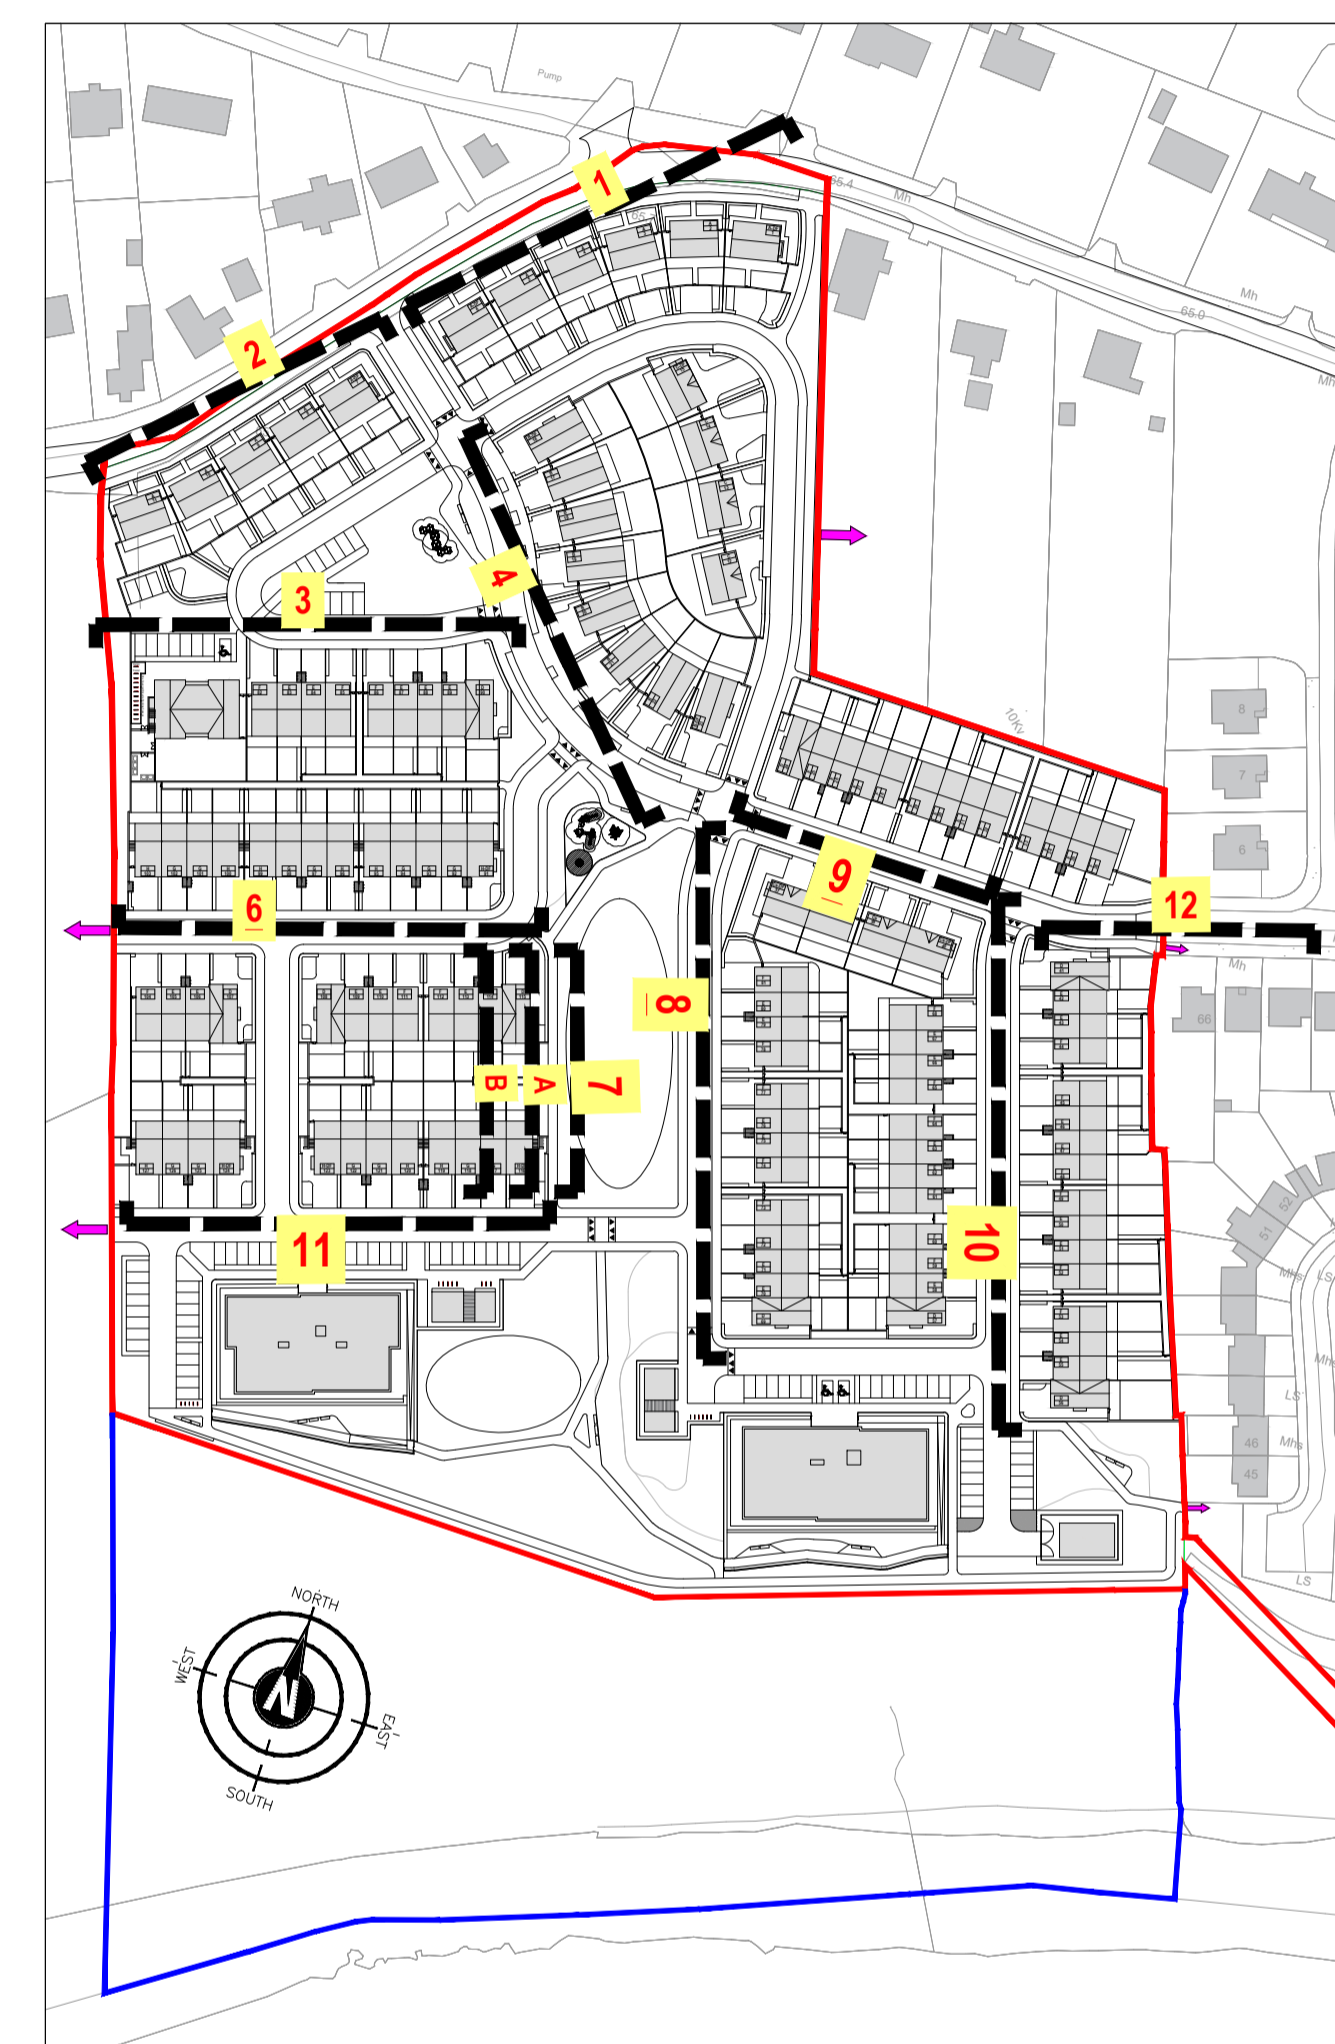

**CONTIGUOUS ELEVATION KEY PLAN**  
 NOT TO SCALE

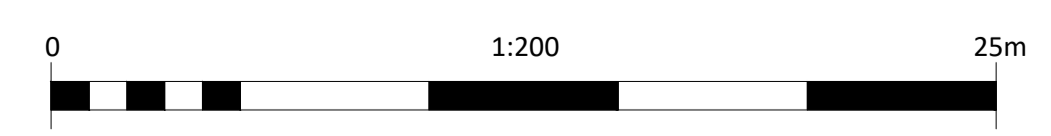

No.	Revision/Issue	Date
 <b>o'daly architects</b> 1st Floor - Unit 13(B) - Mullaghboy Industrial Estate Navan - County Meath - Tel: (046) 9021233 Mobile: (087) 0525233 - Email: ivan@odaly.ie		
<b>RIA</b> Registered Architect 2026		
<b>RIA</b> Practice Member 2026		
Client: Loughglyn Developments Ltd.		
Project Name and Address: Proposed Large Residential Development (LRD) at "Crowpark 1st Division", Kildalkey Road, Trm, County Meath.		
Project Stage: Planning		
Drawing Name: Contiguous Elevations 1-6		
Drawn By: job	Scale: as shown @ A1	
Checked By: iod	Date: 08.06.2026	
Drawing Number: 24004-PL-150.0		