



**COPYRIGHT**  
 THIS DOCUMENT AND ALL DATA CONTAINED HEREIN REMAIN THE PROPERTY OF O'DALY ARCHITECTS. IT IS SUPPLIED IN CONFIDENCE FOR EVALUATION PURPOSES ONLY UNDER THE CONDITION THAT SAME IS NOT USED, REPRODUCED OR TRANSMITTED IN ANY WAY TO OTHERS WITHOUT WRITTEN CONSENT.


**DIMENSIONS**  
 UNLESS OTHERWISE STATED, DIMENSIONS SHOWN ARE IN MILLIMETRES. NO DIMENSIONS TO BE SCALED FROM THIS DRAWING. ALL DIMENSIONS TO BE CHECKED BY THE CONTRACTOR ON SITE AND ANY DISCREPANCIES TO BE REPORTED TO THE ARCHITECT.

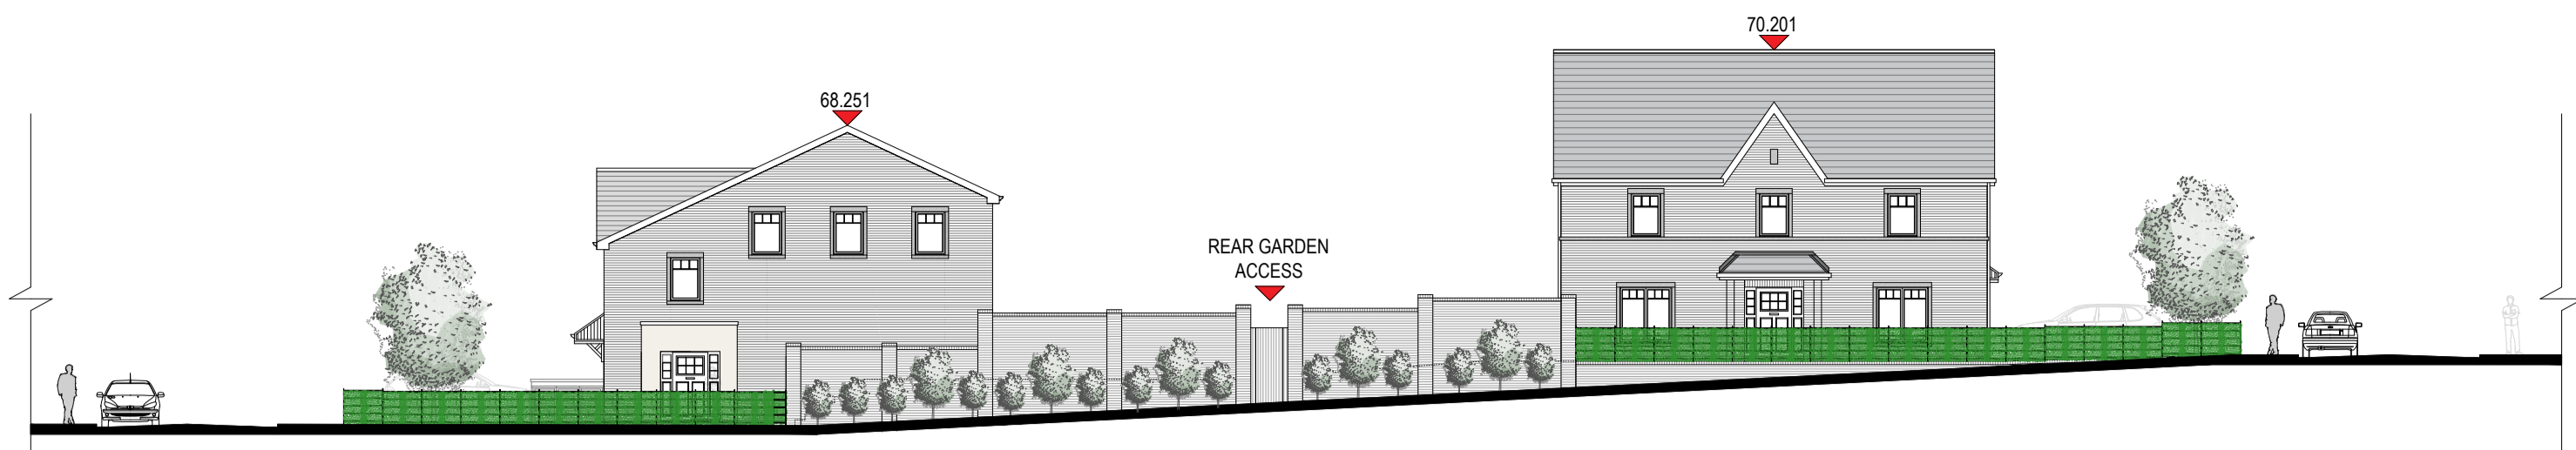

**CONTIGUOUS ELEVATION 7**  
 Scale 1:200

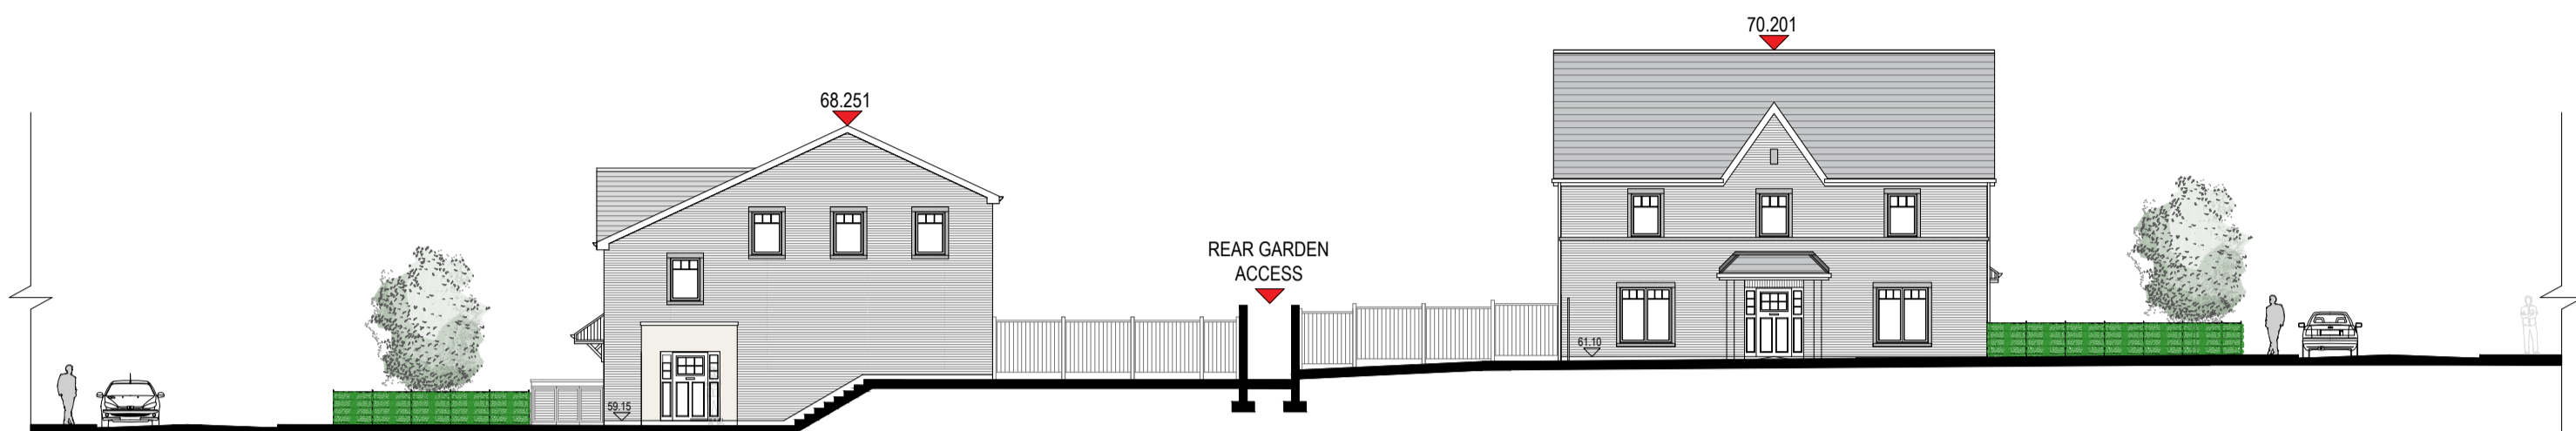

**CONTIGUOUS ELEVATION 7A**  
 Scale 1:200

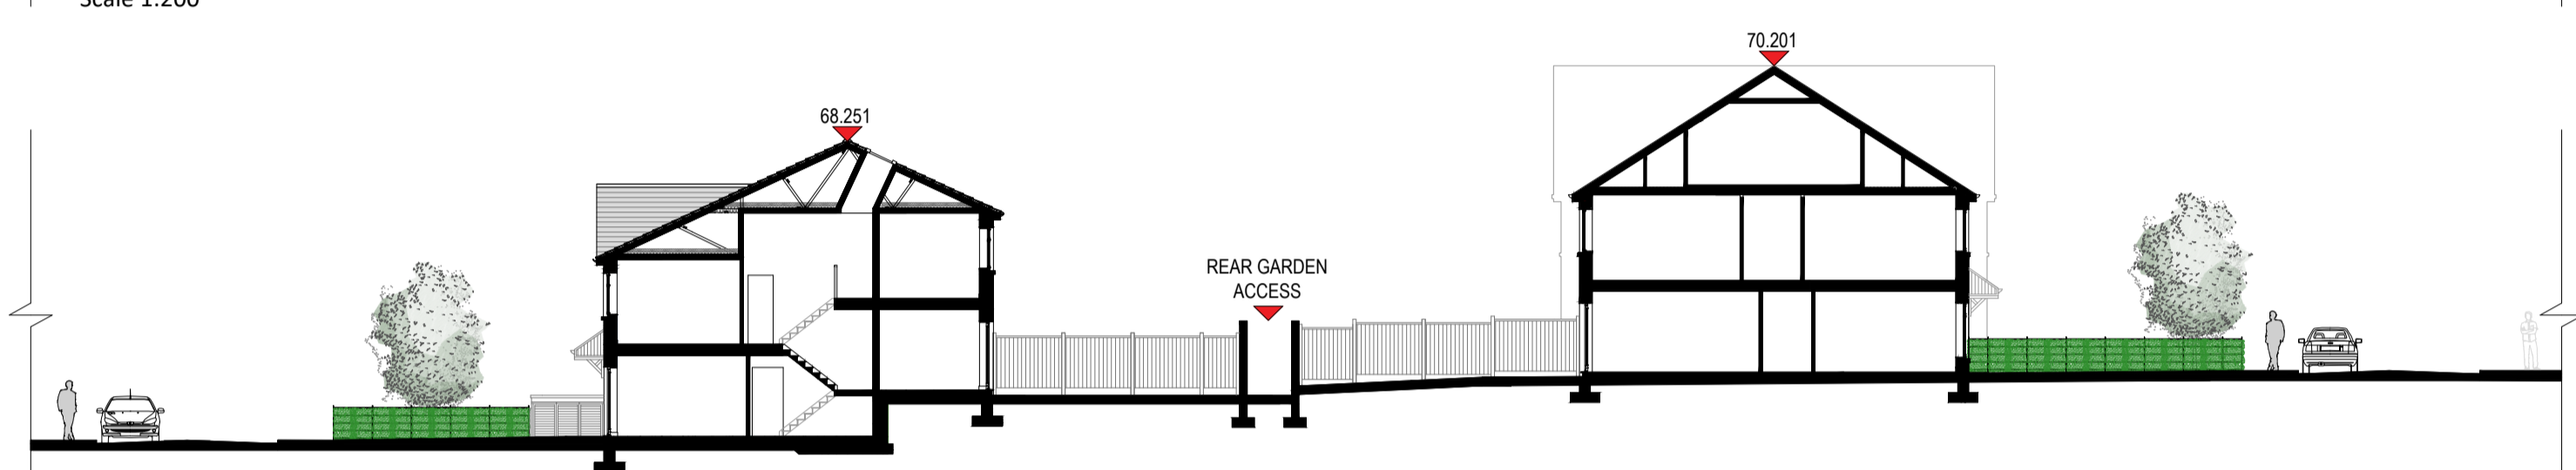

**CONTIGUOUS ELEVATION/SITE SECTION 7B**  
 Scale 1:200



**CONTIGUOUS ELEVATION 08**  
 Scale 1:200




**CONTIGUOUS ELEVATION 09**  
 Scale 1:200




**CONTIGUOUS ELEVATION 10**  
 Scale 1:200




**CONTIGUOUS ELEVATION 11**  
 Scale 1:200

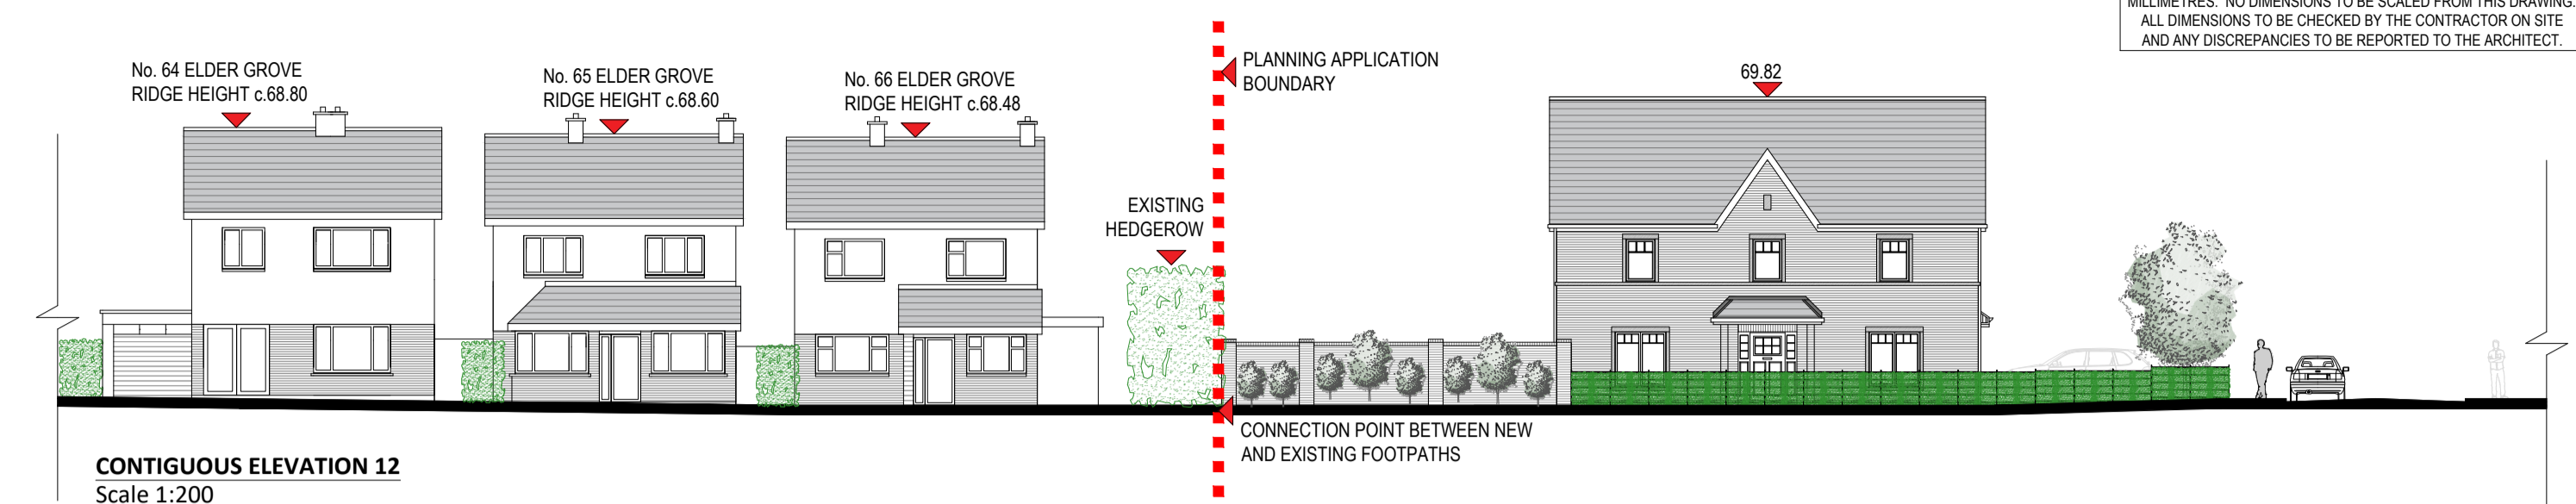


**CONTIGUOUS ELEVATION 12**  
 Scale 1:200

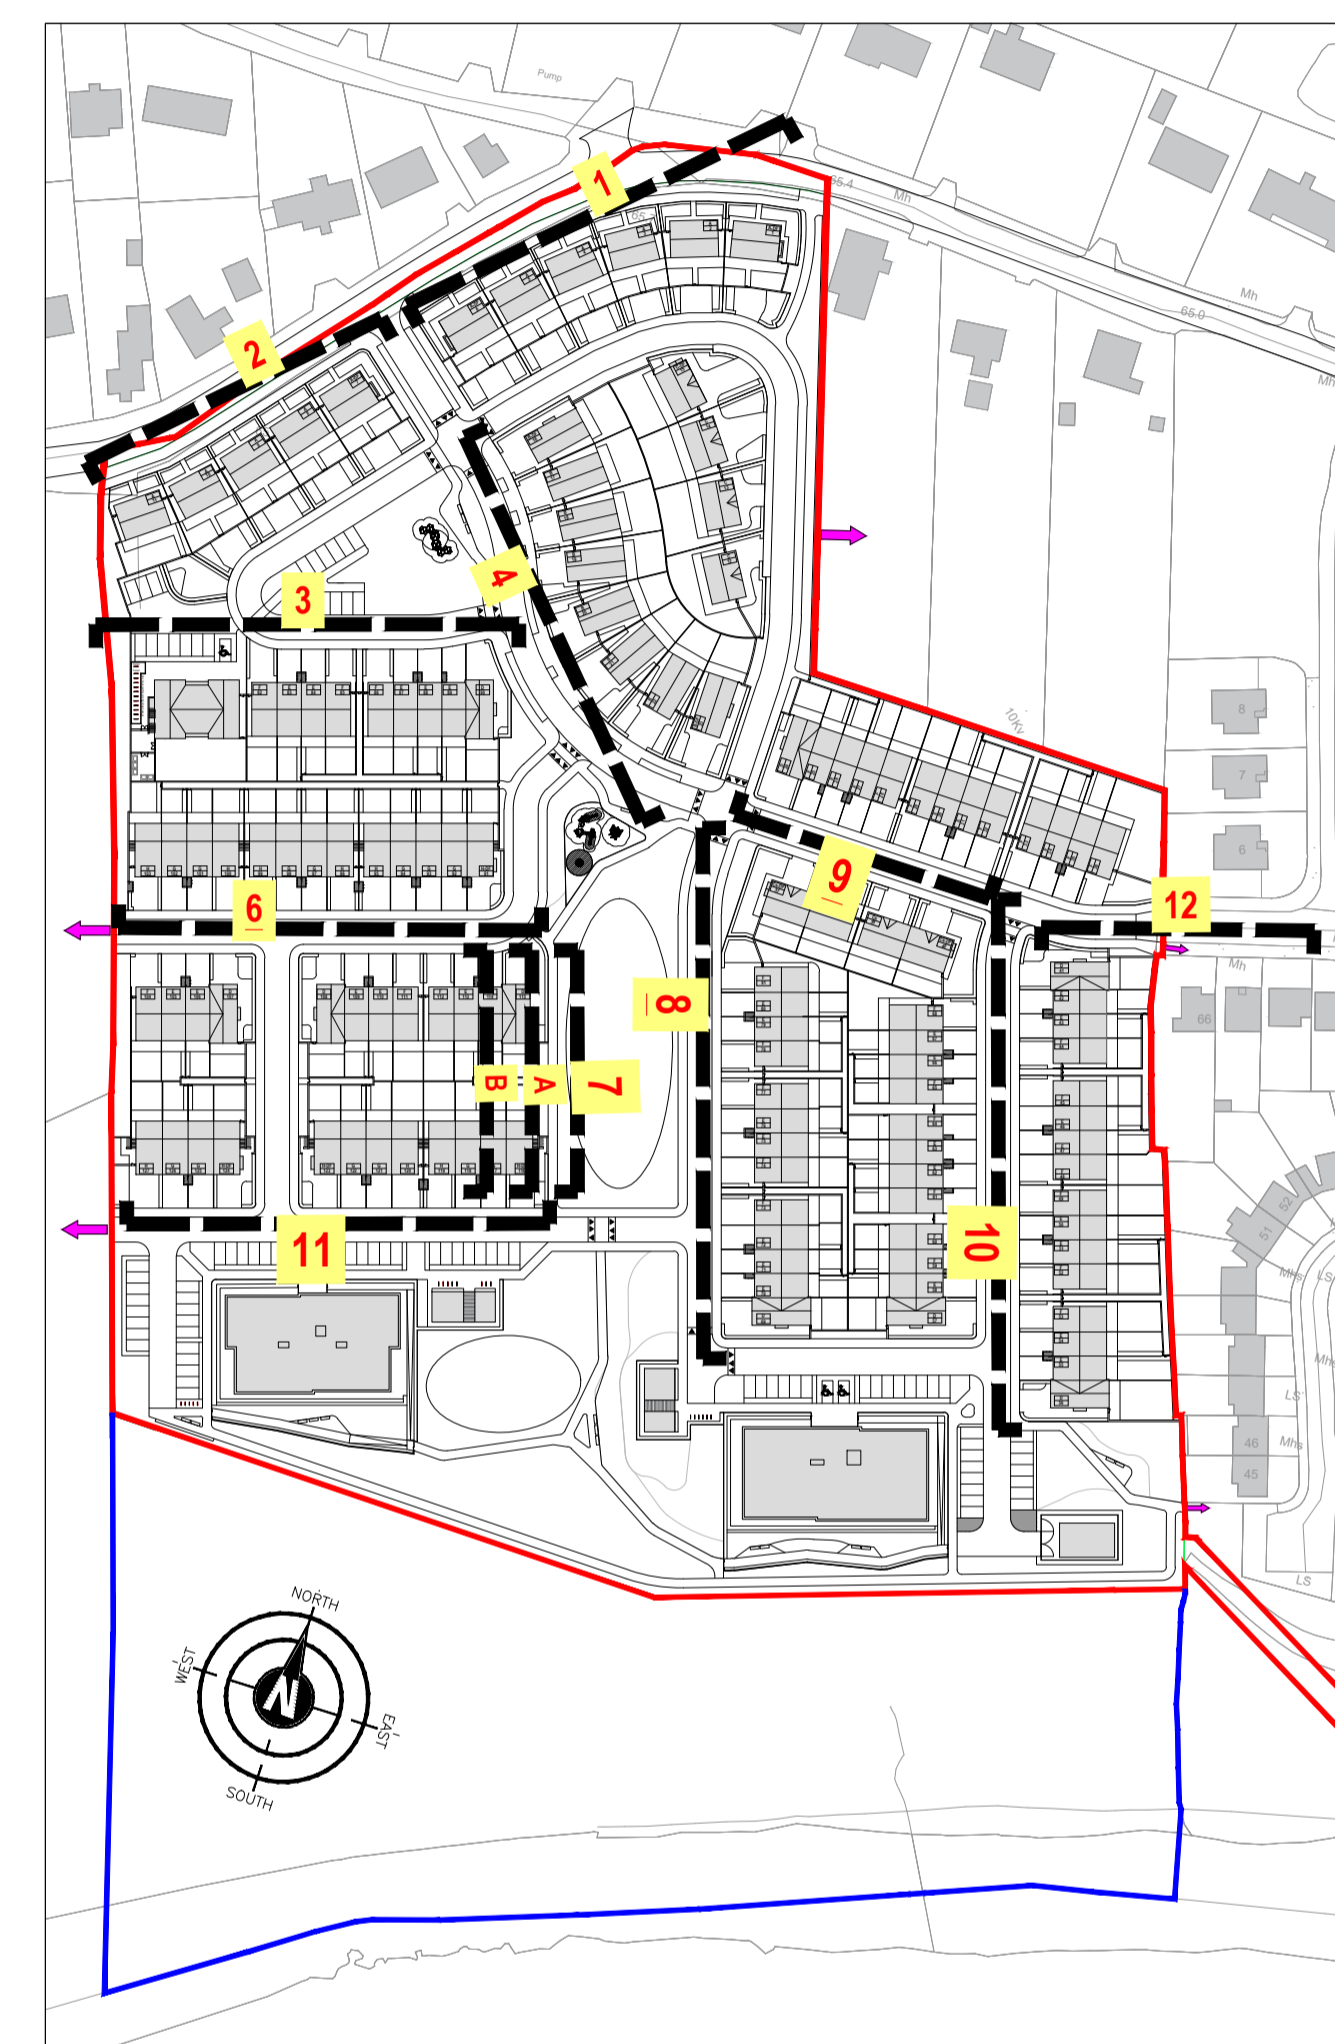

**CONTIGUOUS ELEVATION KEY PLAN**  
 NOT TO SCALE

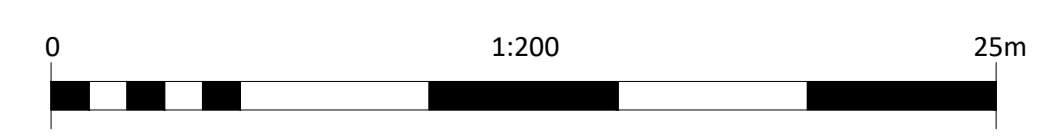
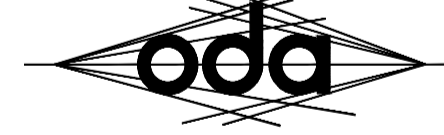
| No.   | Revision/Issue          | Date |
|---|-------------------------|------|
| <br><b>o'daly architects</b><br>1st Floor - Unit 13(B) - Mullaghboy Industrial Estate<br>Navan - County Meath - Tel: (046) 9021233<br>Mobile: (087) 0525233 - Email: ivan@odaly.ie |                         |      |
| <b>RIA</b> Registered Architect 2026   |                         |      |
| <b>RIA</b> Practice Member 2026   |                         |      |
| Client:<br>Loughglyn Developments Ltd.   |                         |      |
| Project Name and Address:<br>Proposed Large Residential Development (LRD) at<br>"Crowpark 1st Division", Kildaskey Road, Trm, County Meath.   |                         |      |
| Project Stage:<br>Planning   |                         |      |
| Drawing Name:<br>Contiguous Elevations 7-12   |                         |      |
| Drawn By:<br>job   | Scale:<br>as shown @ A1 |      |
| Checked By:<br>iod   | Date:<br>08.06.2026     |      |
| Drawing Number:<br>24004-PL-151.0   |                         |      |