



COPYRIGHT
 THIS DOCUMENT AND ALL DATA CONTAINED HEREIN REMAIN THE PROPERTY OF O'DALY ARCHITECTS. IT IS SUPPLIED IN CONFIDENCE FOR EVALUATION PURPOSES ONLY UNDER THE CONDITION THAT SAME IS NOT USED, REPRODUCED OR TRANSMITTED IN ANY WAY TO OTHERS WITHOUT WRITTEN CONSENT.

DIMENSIONS
 UNLESS OTHERWISE STATED, DIMENSIONS SHOWN ARE IN MILLIMETRES. NO DIMENSIONS TO BE SCALED FROM THIS DRAWING. ALL DIMENSIONS TO BE CHECKED BY THE CONTRACTOR ON SITE AND ANY DISCREPANCIES TO BE REPORTED TO THE ARCHITECT.

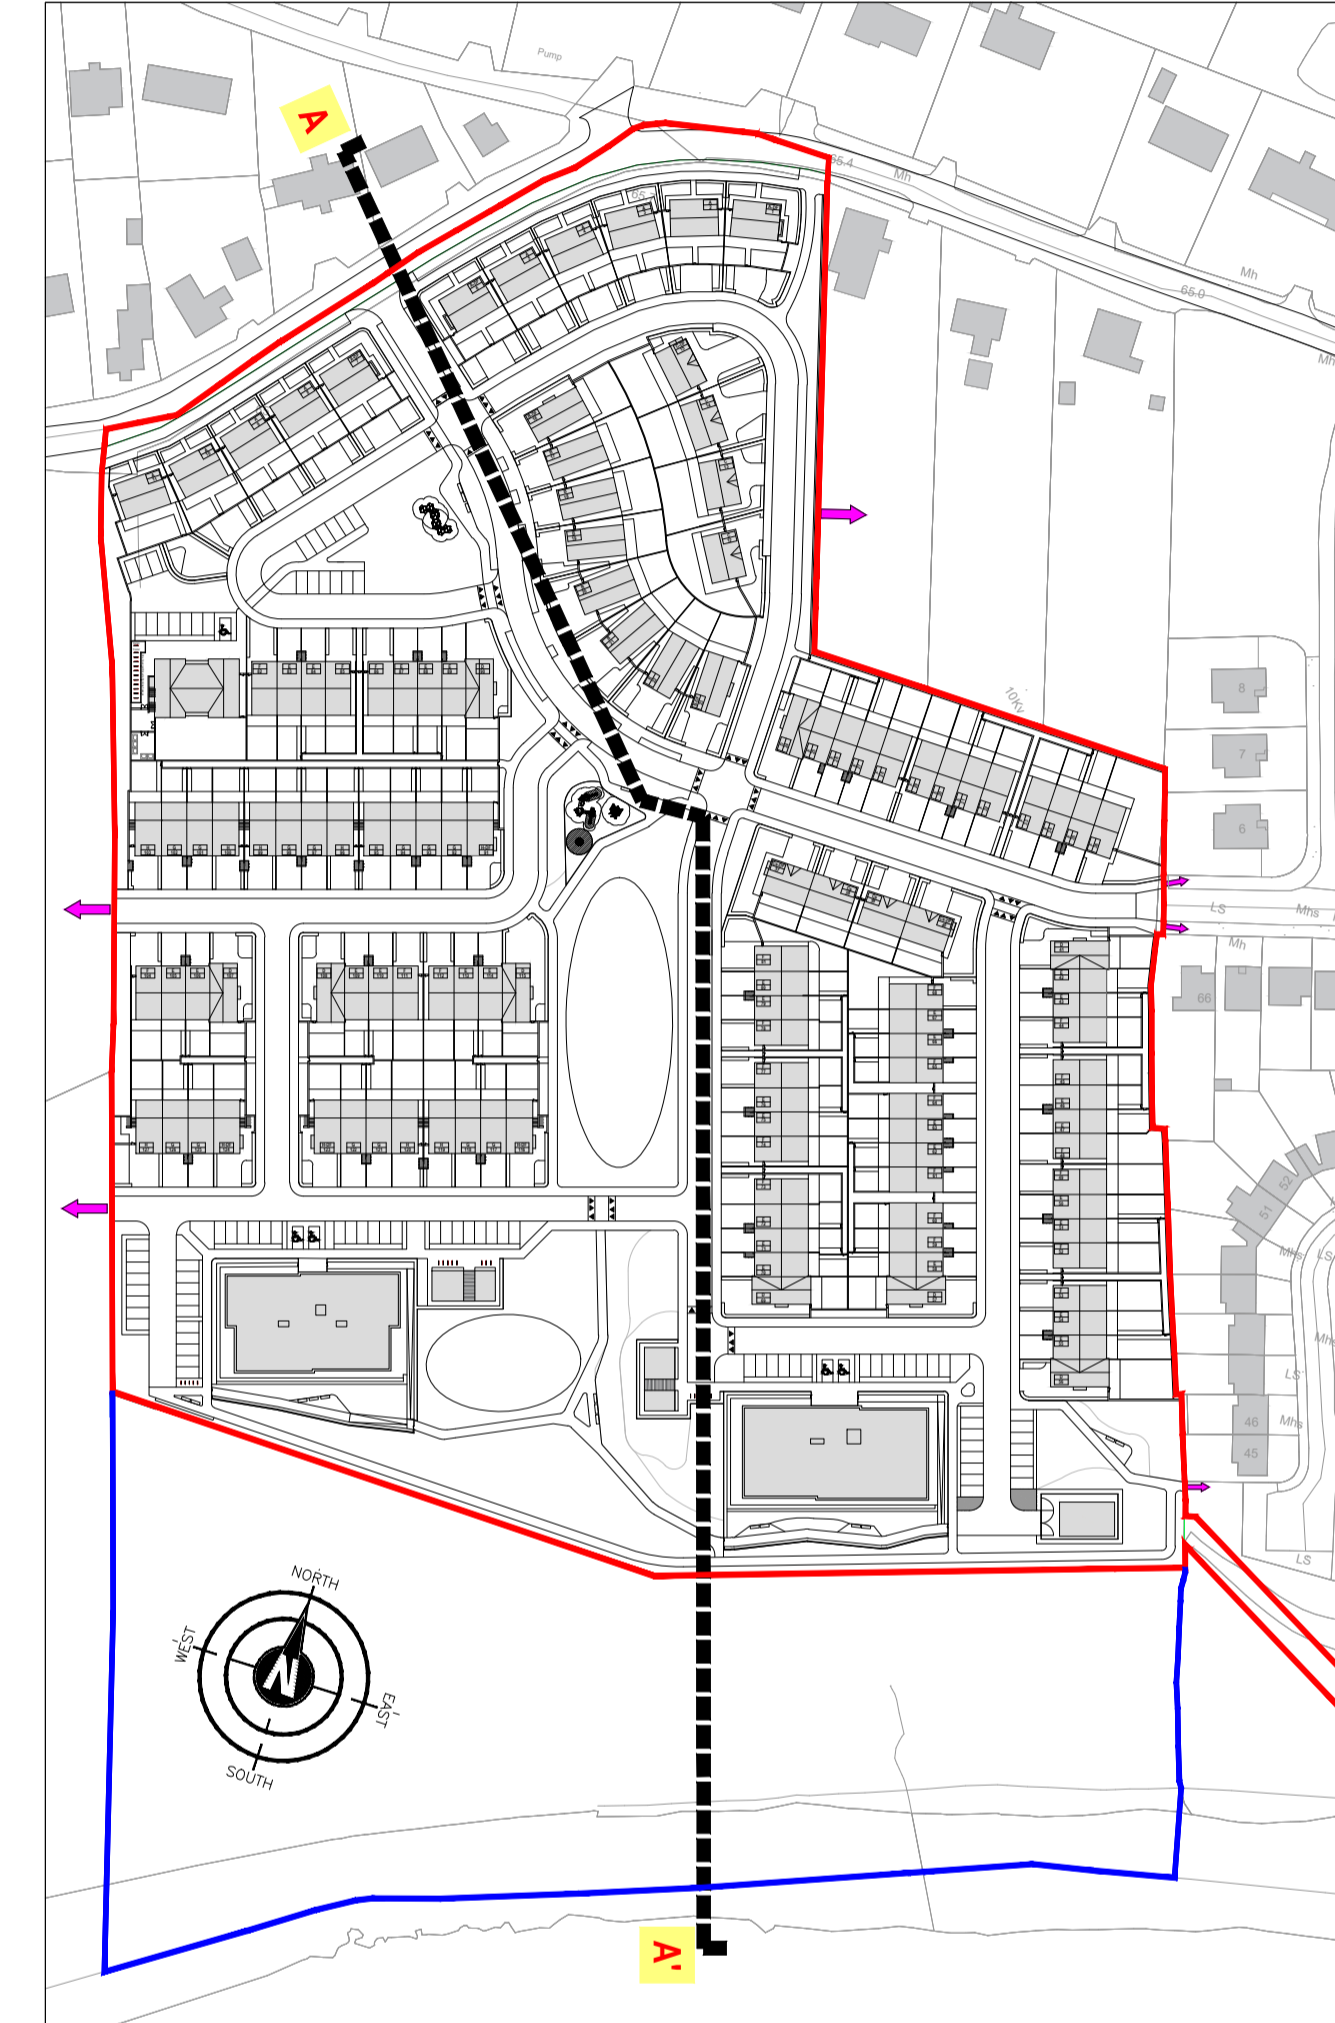

SITE SECTION A-A'
 Scale 1:500

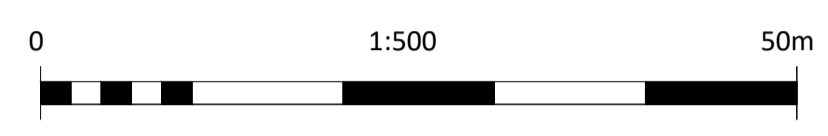

CONTIGUOUS ELEVATION KEY PLAN
 NOT TO SCALE

No.	Revision/Issue	Date

oda
 o'daly architects

1st Floor - Unit 13(B) - Mullaghboy Industrial Estate
 Navan - County Meath - Tel: (046) 9021233
 Mobile: (087) 0525233 - Email: ivan@odaly.ie

RIAI Registered Architect 2026	RIAI Practice Member 2026
--	---

Client:
 Loughglyn Developments Ltd.

Project Name and Address:
 Proposed Large Residential Development (LRD) at
 "Crowpark 1st Division", Kildalkey Road, Trm, County Meath.

Project Stage:
 Planning

Drawing Name:
 Site Longitudinal Section A-A'

Drawn By: jpb	Scale: as shown @ A1
-------------------------	--------------------------------

Checked By: iod	Date: 08.06.2026
---------------------------	----------------------------

Drawing Number:
 24004-PL-152.0