




**COPYRIGHT**  
THIS DOCUMENT AND ALL DATA CONTAINED HEREIN REMAIN THE PROPERTY OF O'DALY ARCHITECTS. IT IS SUPPLIED IN CONFIDENCE FOR EVALUATION PURPOSES ONLY UNDER THE CONDITION THAT SAME IS NOT USED, REPRODUCED OR TRANSMITTED IN ANY WAY TO OTHERS WITHOUT WRITTEN CONSENT.

**DIMENSIONS**  
UNLESS OTHERWISE STATED, DIMENSIONS SHOWN ARE IN MILLIMETRES. NO DIMENSIONS TO BE SCALED FROM THIS DRAWING. ALL DIMENSIONS TO BE CHECKED BY THE CONTRACTOR ON SITE AND ANY DISCREPANCIES TO BE REPORTED TO THE ARCHITECT.

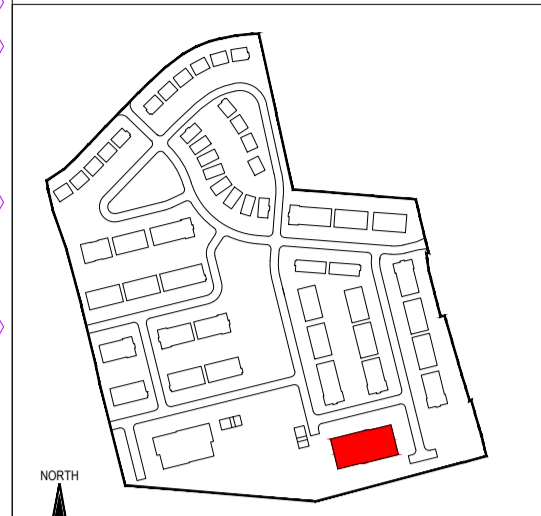


Key Plan  
Scale 1:5000

TAG NO.	ELEVATION TAG NOTE
E01	Selected buff brick finish
E02	A-rated uPVC windows, doors & spandrel panels
E03	Aluminum sills & capping
E04	Metal railing
E05	Selected white brick finish
E06	Selected metal cladding finish in bronze colour with signage

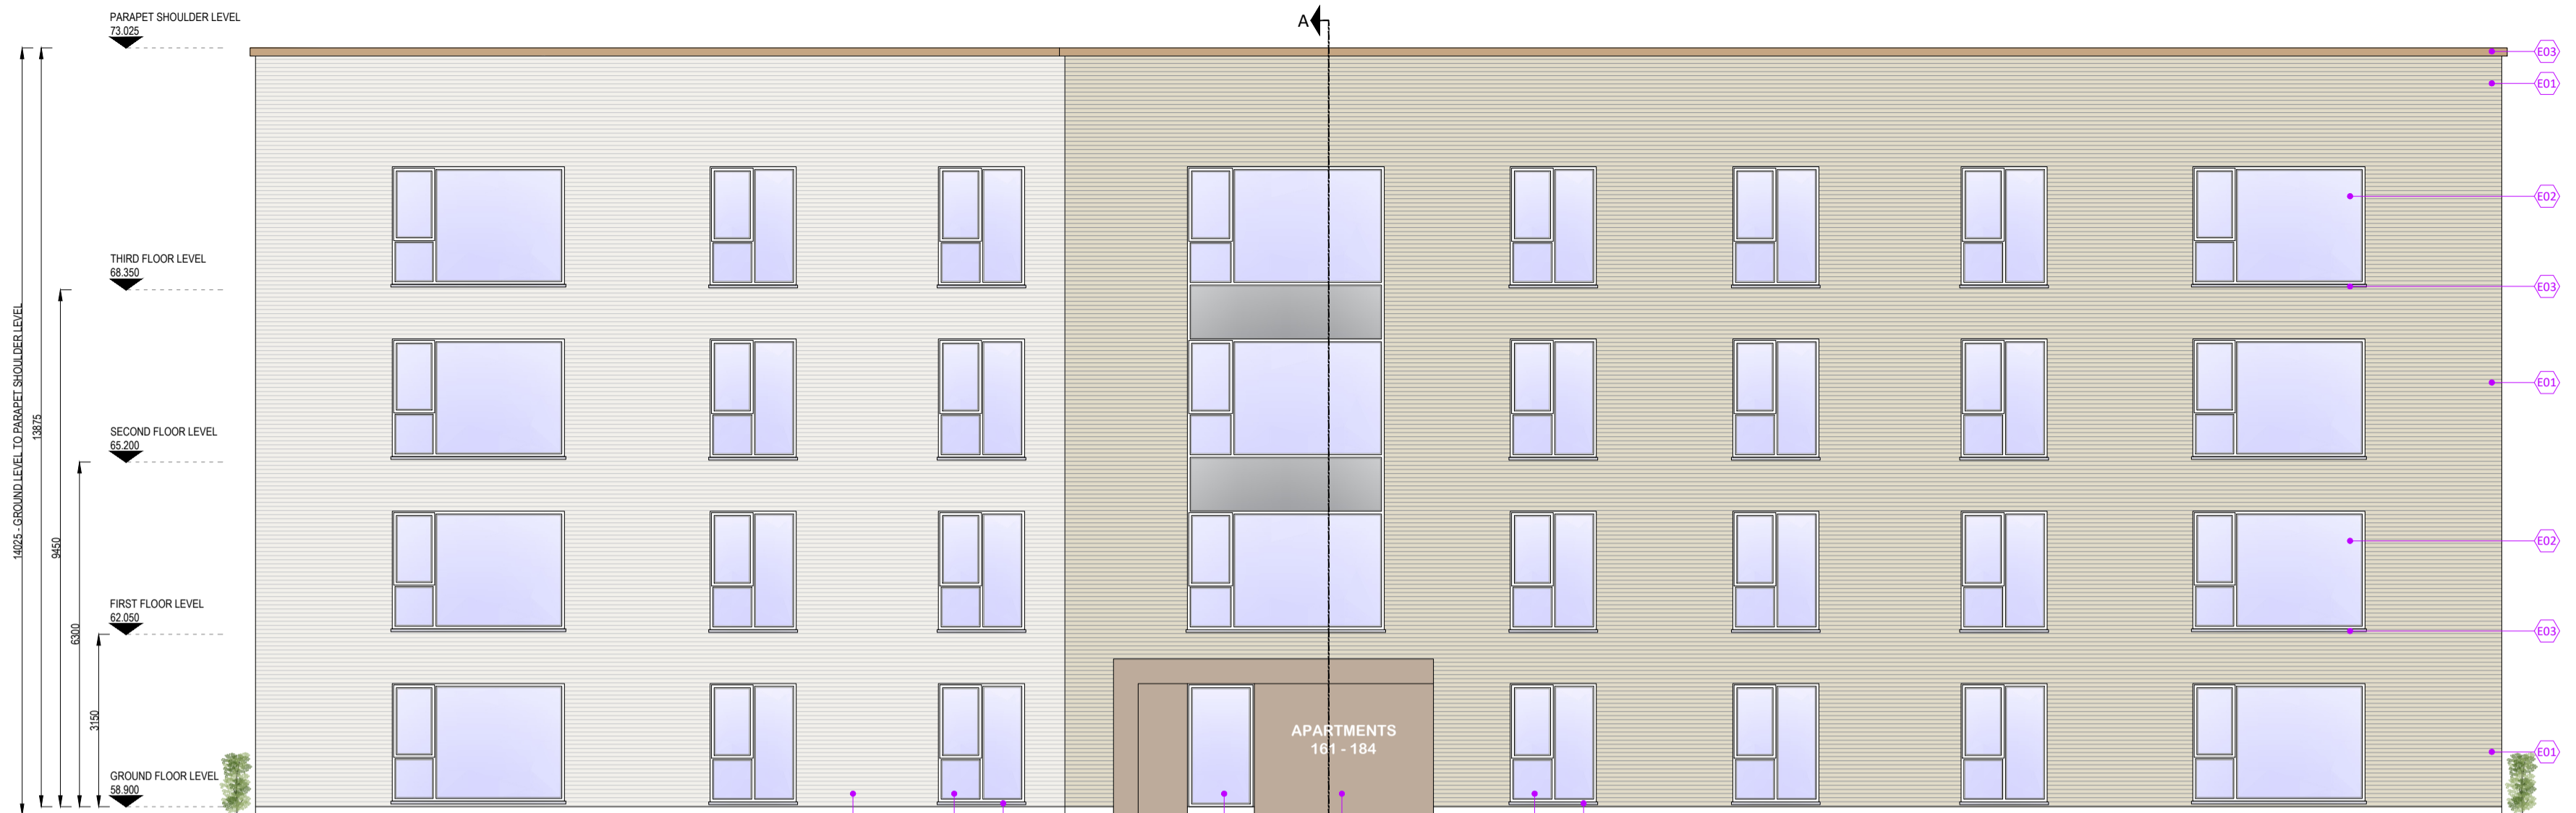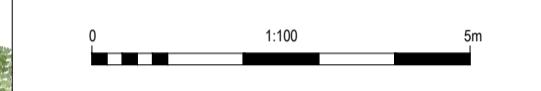

NORTH WEST (FRONT) ELEVATION  
Scale 1:100

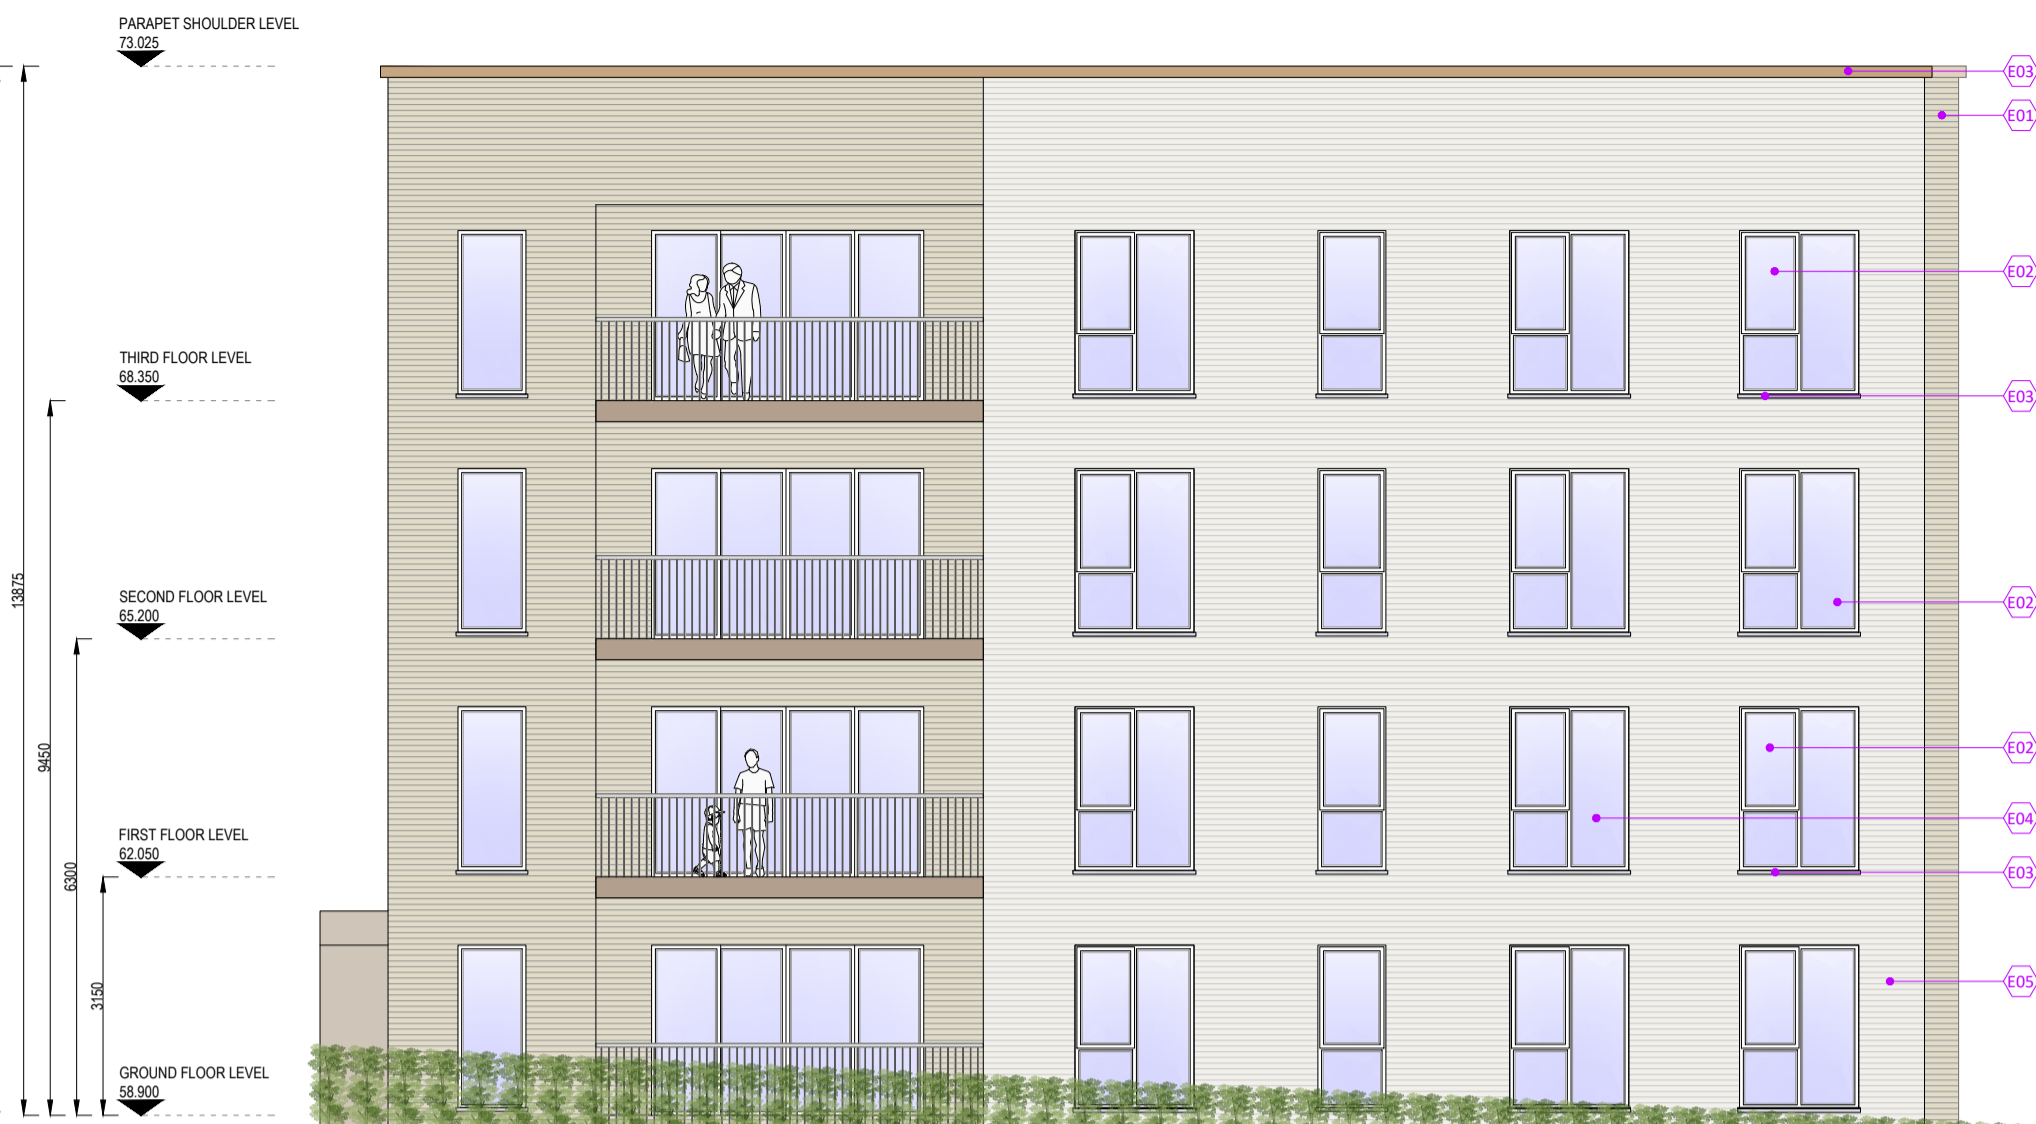

SOUTH WEST (SIDE) ELEVATION  
Scale 1:100



SOUTH EAST (REAR) ELEVATION  
Scale 1:100



NORTH EAST (SIDE) ELEVATION  
Scale 1:100



Artist's Impression / CGI of Proposed Apartment Block 'B'

**THIS DRAWING SHOULD BE READ IN CONJUNCTION WITH THE APARTMENT QUALITY ASSESSMENT SCHEDULE DOCUMENT REF. 24004-AR-AQA**



**o'daly architects**  
1st Floor - Unit 13(B) - Mullaghboy Industrial Estate  
Navan - County Meath - Tel: (046) 9021233  
Mobile: (087) 0525233 - Email: ivan@odaly.ie



Client:  
Loughglyn Developments Ltd.

Project Name and Address:  
Proposed Residential Development at 'Crowpark',  
Kildakey Road, Trim, County Meath.

Project Stage:  
Planning

Drawing Name:  
Apartments Block B Elevations

Drawn By:  
iod

Scale:  
1:100 @ A1

Checked By:  
iod

Date:  
04.06.2026

Drawing Number:  
24004-AR-314

Revision:  
P01