


PLAN VIEW – PROPOSED RISING MAIN ROUTE
SCALE 1:500 @ A1

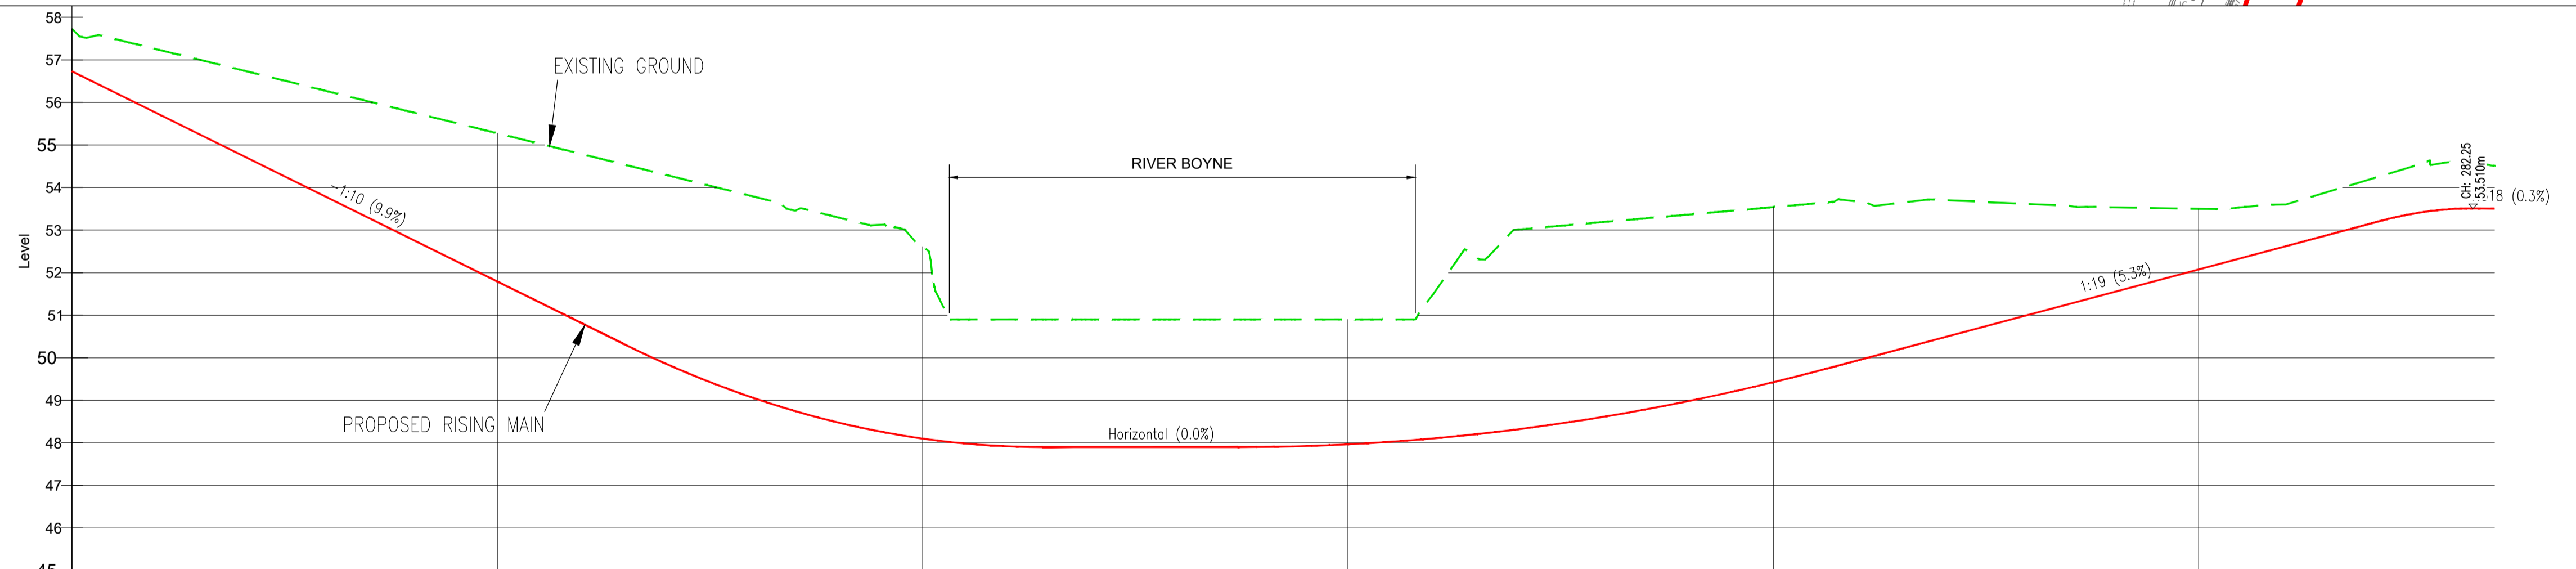


RISING MAIN
SCALE:
H 1:500,V
1:100.
DATUM: 45.000

Chainage	Existing Levels	Proposed Levels	Level Difference
00.000	57.731	56.731	1.000
10.000	57.247	55.743	1.504
20.000	56.756	54.755	2.003
30.000	56.264	53.767	2.497
40.000	55.770	52.779	2.991
50.000	55.276	51.791	3.485
60.000	54.782	50.803	3.979
70.000	54.288	49.815	4.473
80.000	53.794	48.827	4.967
90.000	53.300	47.839	5.461
100.000	52.806	46.851	5.955
110.000	50.900	47.917	2.983
120.000	50.900	47.900	3.000
130.000	50.900	47.900	3.000
140.000	50.900	47.903	2.997
150.000	50.900	47.865	2.935
160.000	51.488	48.103	3.385
170.000	53.012	48.318	4.694
180.000	53.188	48.610	4.578
190.000	53.363	48.979	4.385
200.000	53.539	49.424	4.114
210.000	53.667	49.942	3.725
220.000	53.705	50.475	3.230
230.000	53.613	51.008	2.604
240.000	53.537	51.541	1.996
250.000	53.498	52.074	1.423
260.000	53.601	52.607	0.994
270.000	54.185	53.141	1.045
280.000	54.615	53.497	1.118
288.610			

This drawing should not be scaled. Dimensions to be verified on site.
Any discrepancies should be referred to the Engineer prior to work being put in hand.
This drawing is the property of Waterman Moylan Consulting Engineers Limited and is
issued on the condition that it is not copied, reproduced, retained or disclosed to any unauthorized person, either
wholly or in part without the consent in writing of
Waterman Moylan Consulting Engineers Limited
Block S, East Point Business Park, Dublin, D03 H3F4, Ireland
+353 1 664 8900

- NOTES:
- DO NOT SCALE. USE FIGURED DIMENSIONS ONLY.
 - THIS DRAWING IS TO BE READ IN CONJUNCTION WITH ALL OTHER RELEVANT ARCHITECTURAL AND ENGINEERING DRAWINGS.

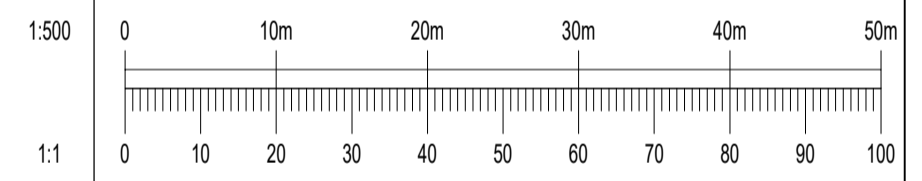

Rev	Date	Description	By	Chk
A	16/04/26	Layout Updates	SH	BG

Project
**KILDALKEY ROAD,
TRIM, CO. MEATH**

Title
PROPOSED RISING MAIN ROUTE

Client
LOUGHLYNN DEVELOPMENTS LIMITED



BLOCK S, EASTPOINT BUSINESS PARK, ALFIE BYRNE ROAD,
DUBLIN D03 H3F4 IRELAND. Tel: (01) 664 8900
Email: info@waterman-moylan.ie www.waterman-moylan.ie

Status
FOR PLANNING ONLY

Designed By	SK	Approved	BG	Waterman Ref	23-041
Drawn By	GB	Date	OCT. 2025	Scale @ A1	AS SHOWN @ A1
Project	Originator	Volume	Level	Type	Role

TRIM - WMC - ZZ - XX - DR - C - P205