









This drawing should not be scaled. Dimensions to be verified on site.  
Any discrepancies should be referred to the Engineer prior to work being put in hand.  
This drawing is the property of Waterman Moylan Consulting Engineers Limited and is issued on the condition that it is not copied, reproduced, retained or disclosed to any unauthorized person, either wholly or in part without the consent in writing of Waterman Moylan Consulting Engineers Limited.  
Block S, East Point Business Park, Dublin D03 H3F4 Ireland  
T+353 1 664 8900


NOTES:

- DO NOT SCALE. USE FIGURED DIMENSIONS ONLY.
- THIS DRAWING IS TO BE READ IN CONJUNCTION WITH ALL OTHER RELEVANT ARCHITECTURAL AND ENGINEERING DRAWINGS.

LEGEND

-  INDICATES EXTENT OF DRAINAGE WITH LESS THAN 1.2m COVER
-  INDICATES EXTENT OF DRAINAGE WITH LESS THAN 0.9m COVER

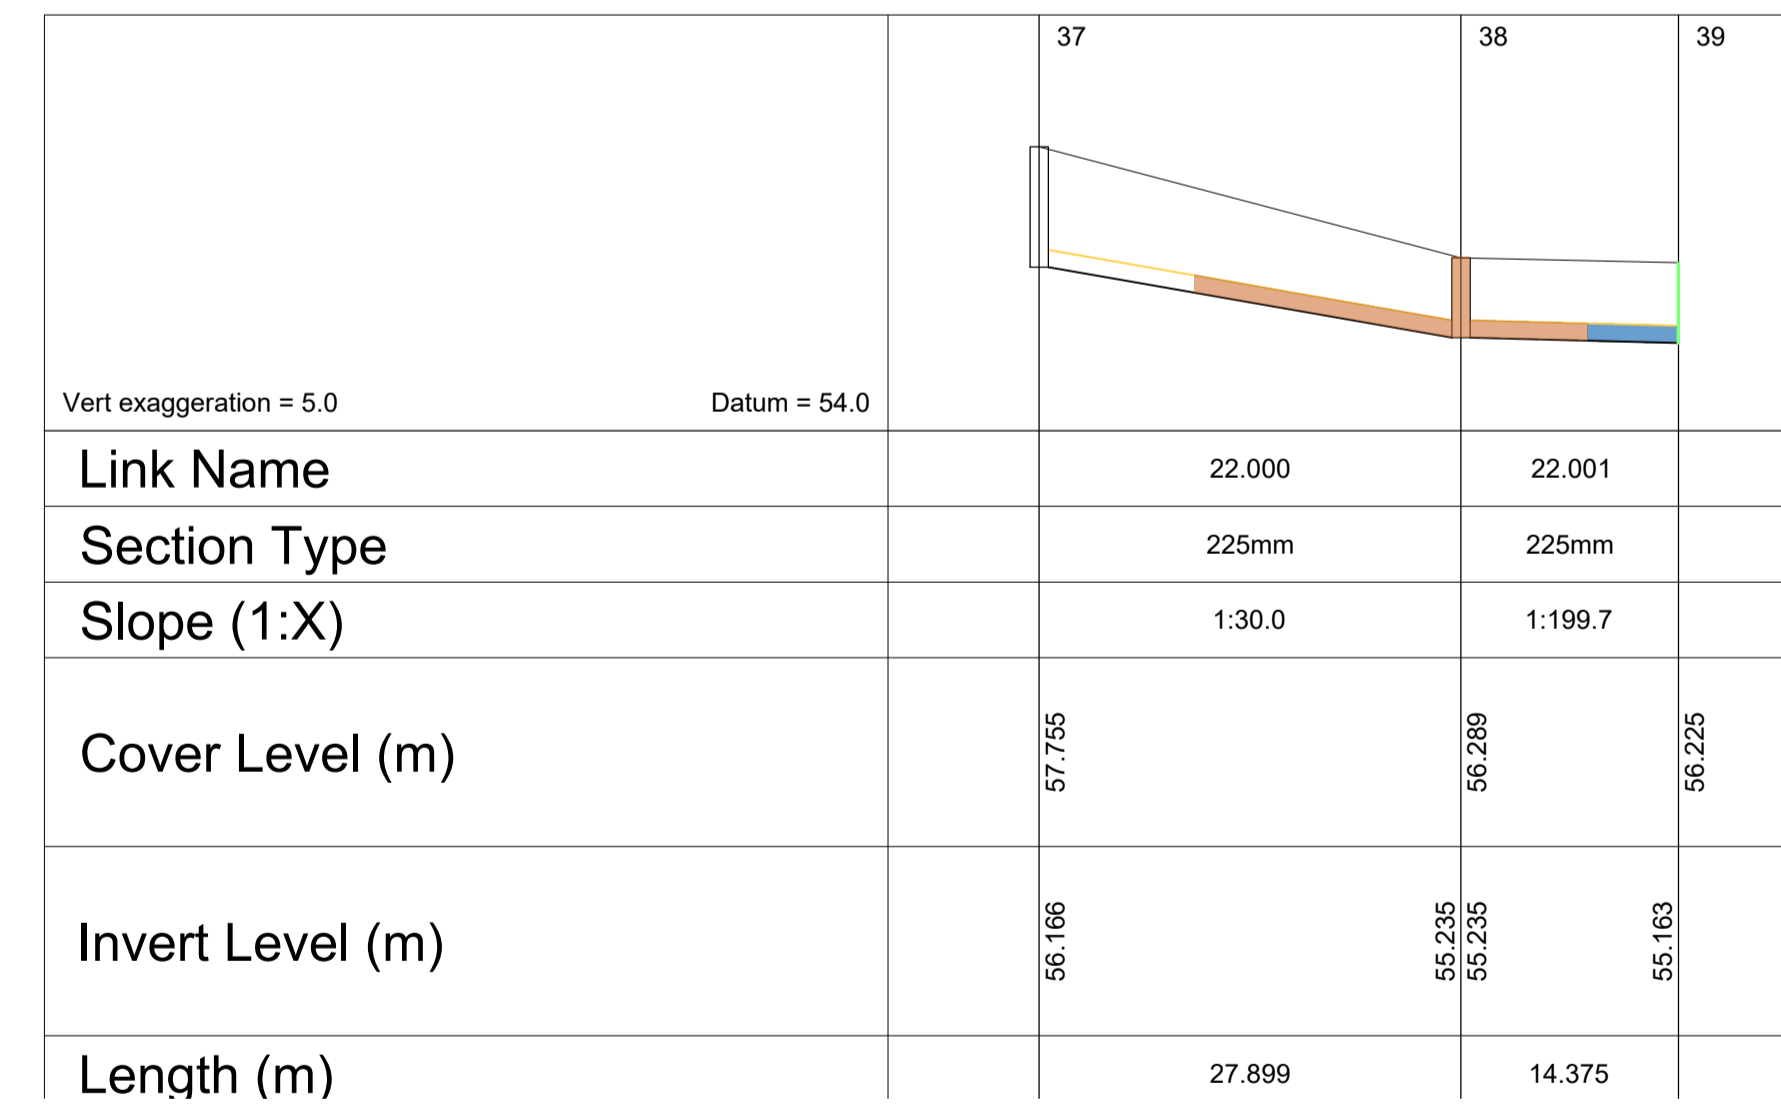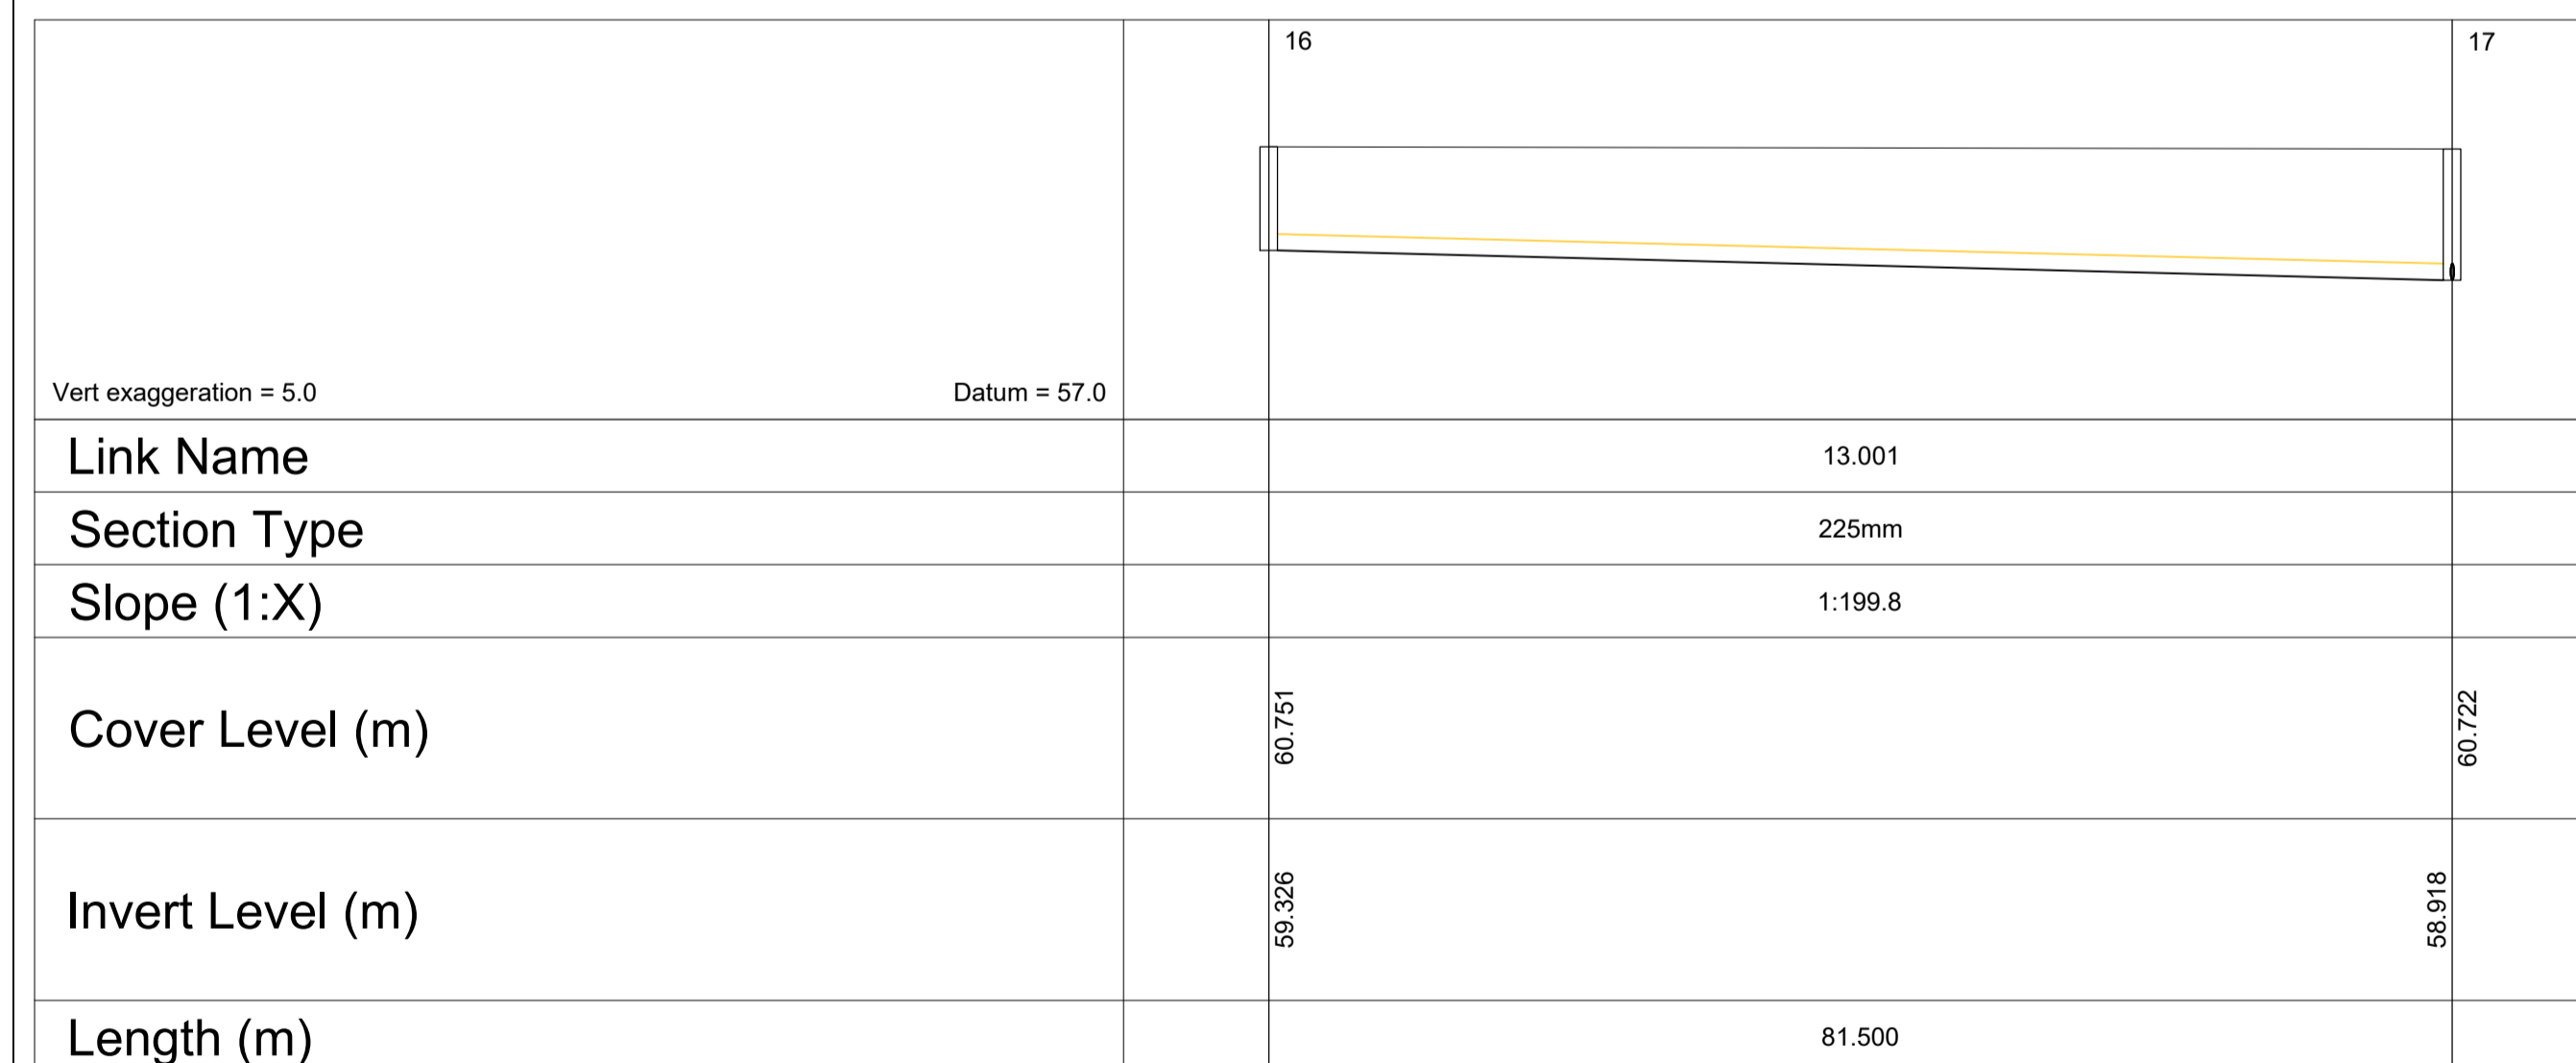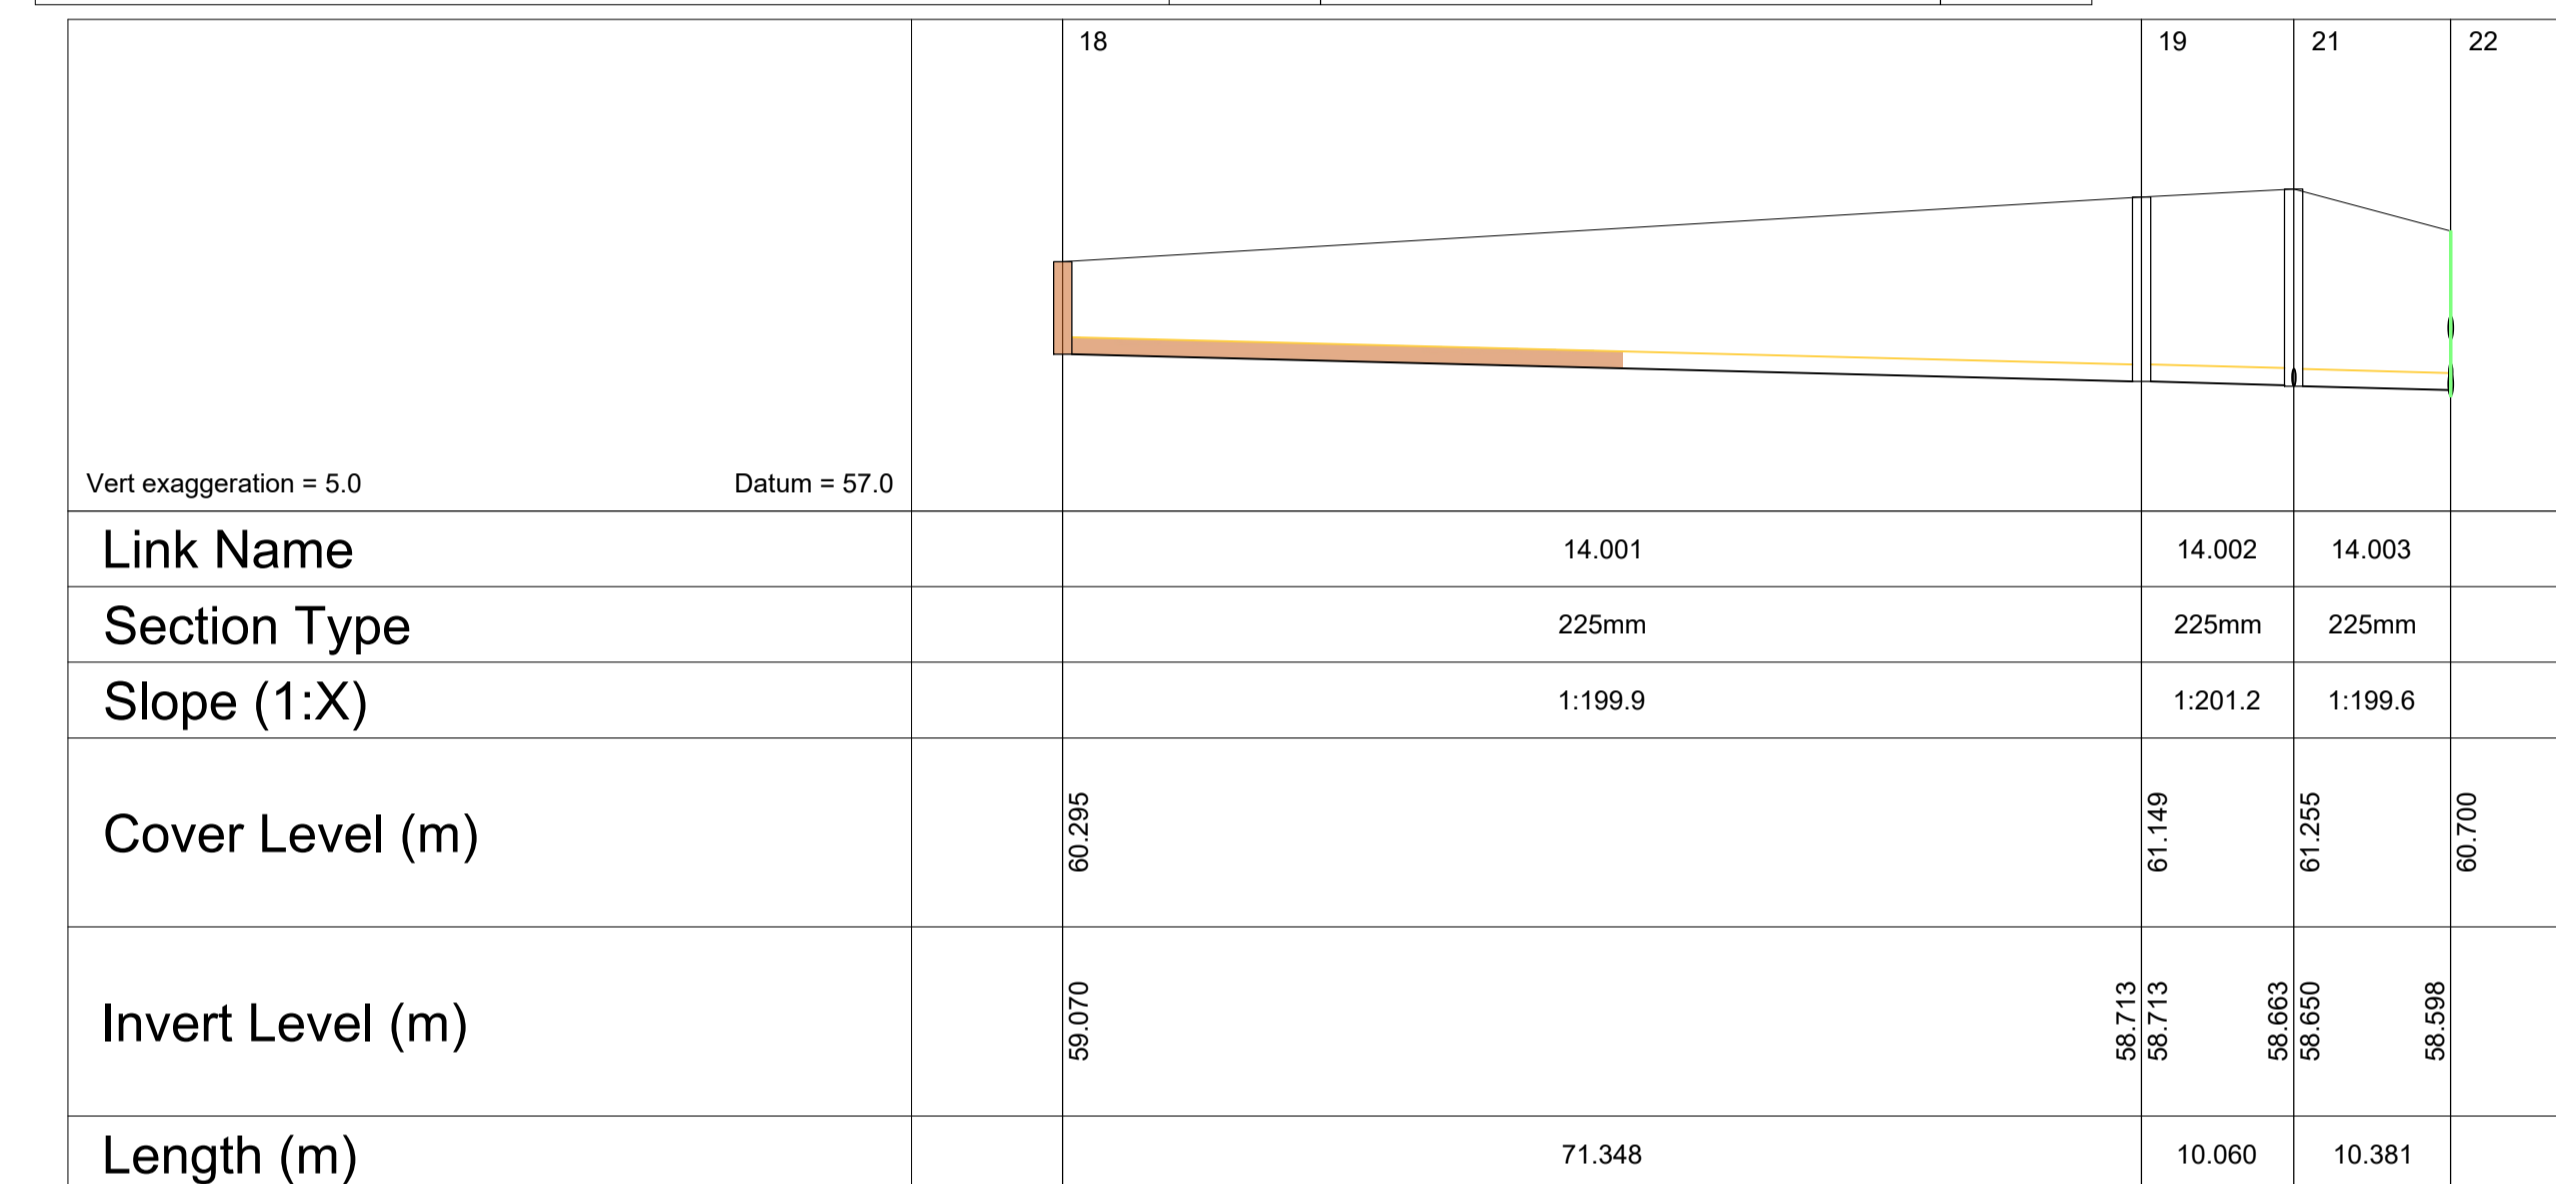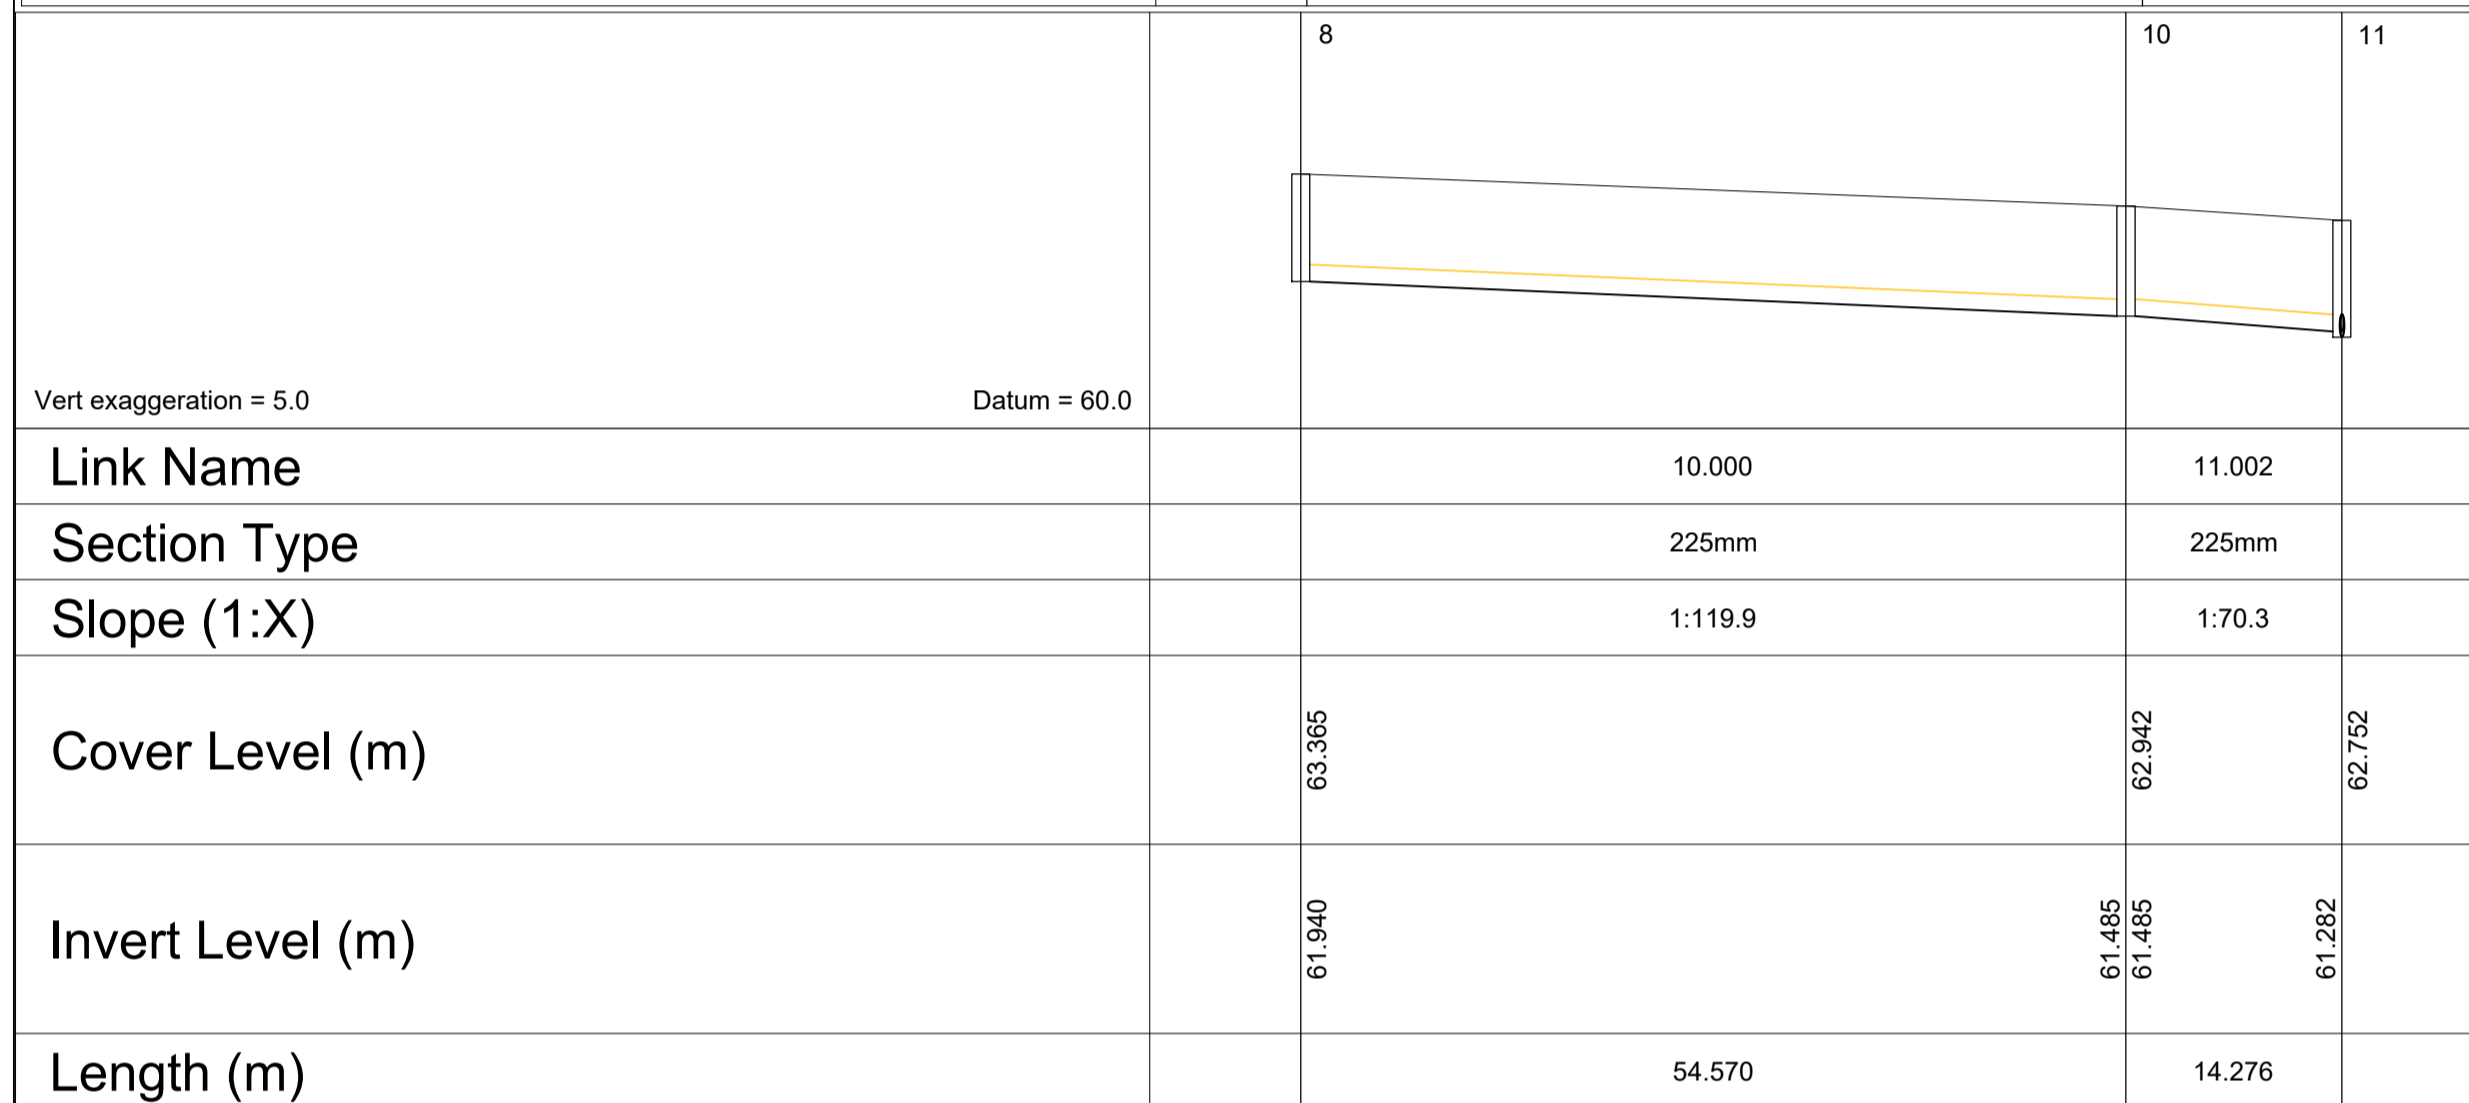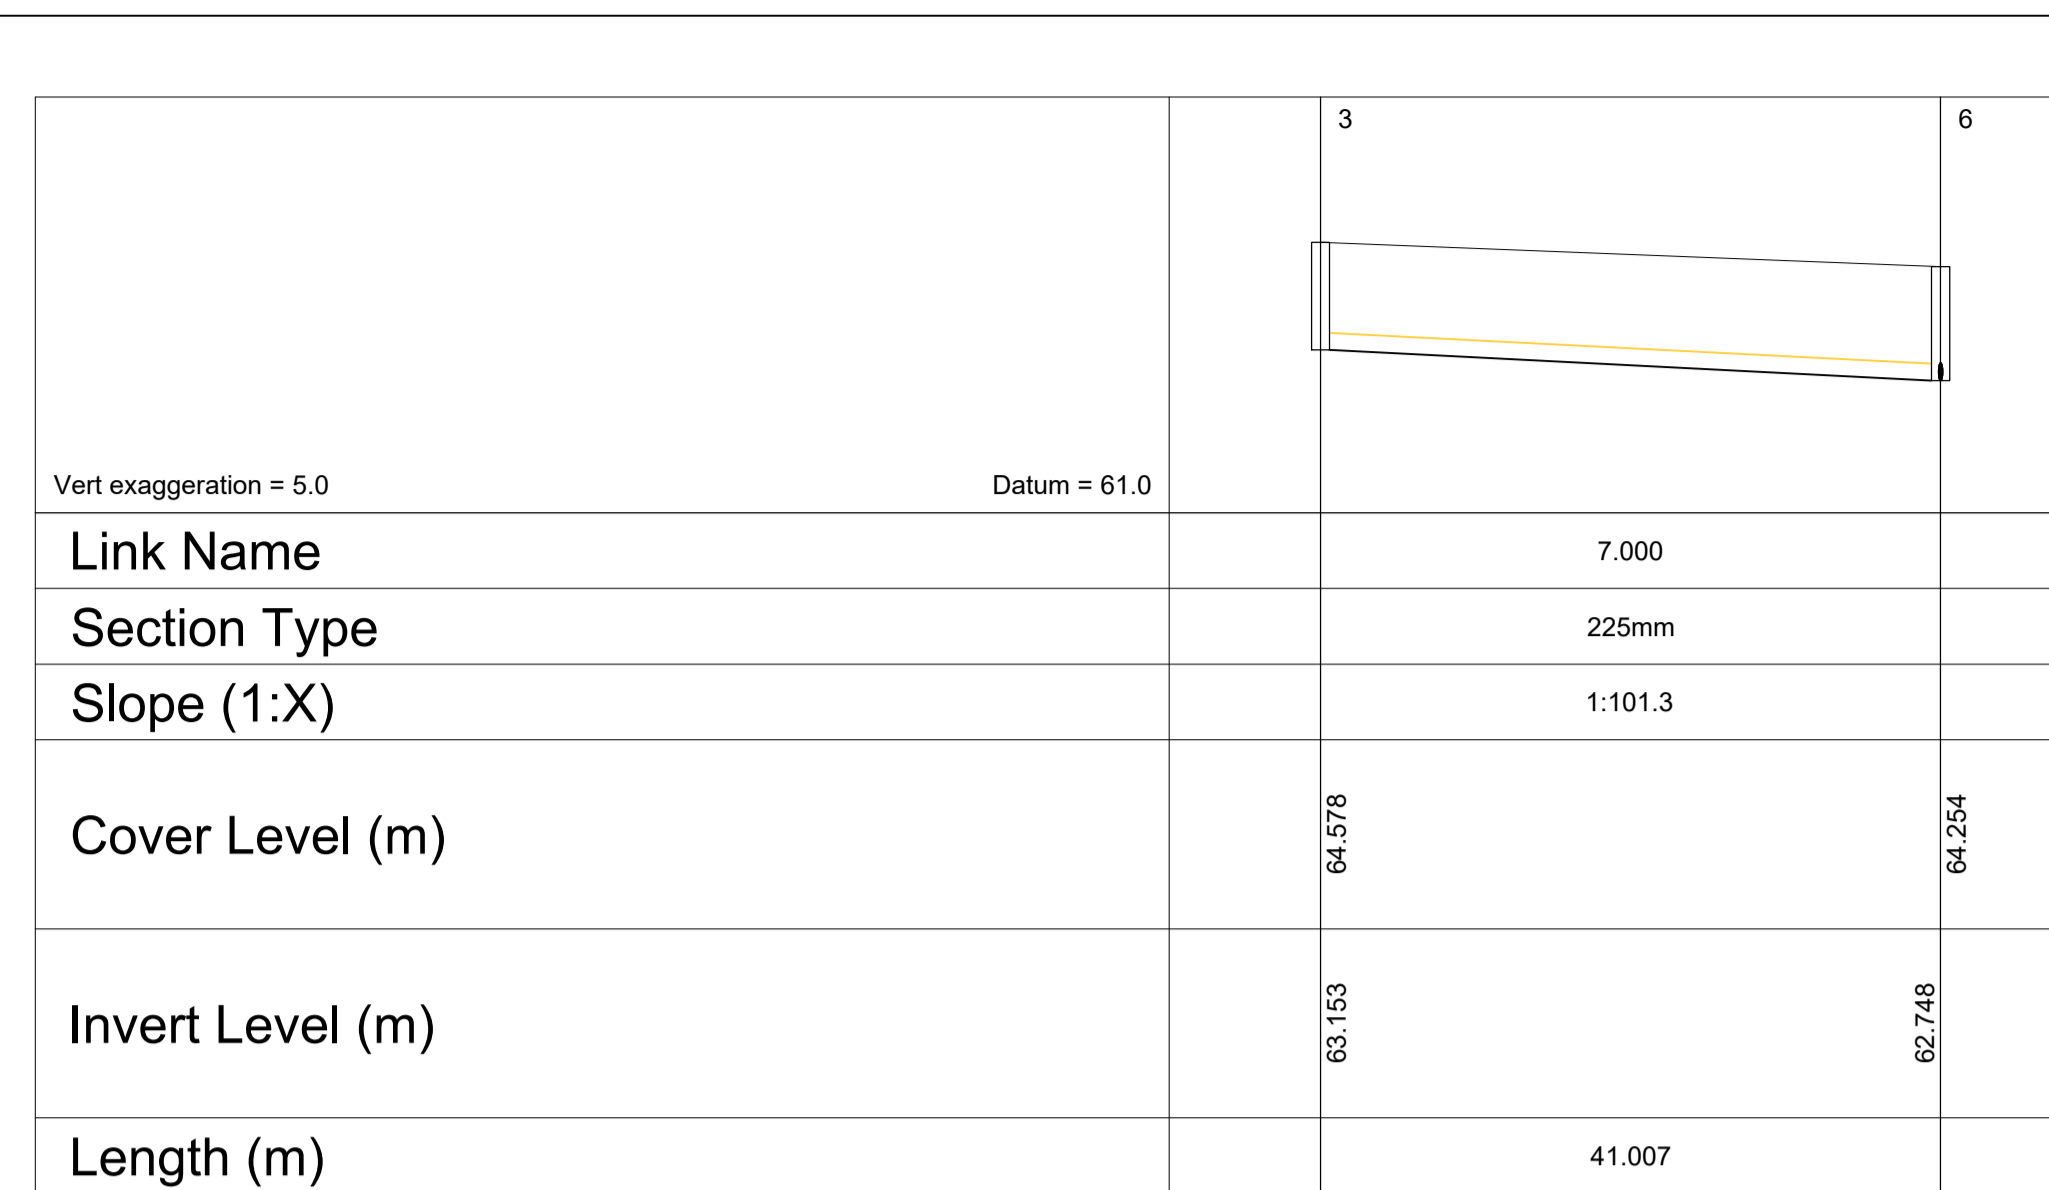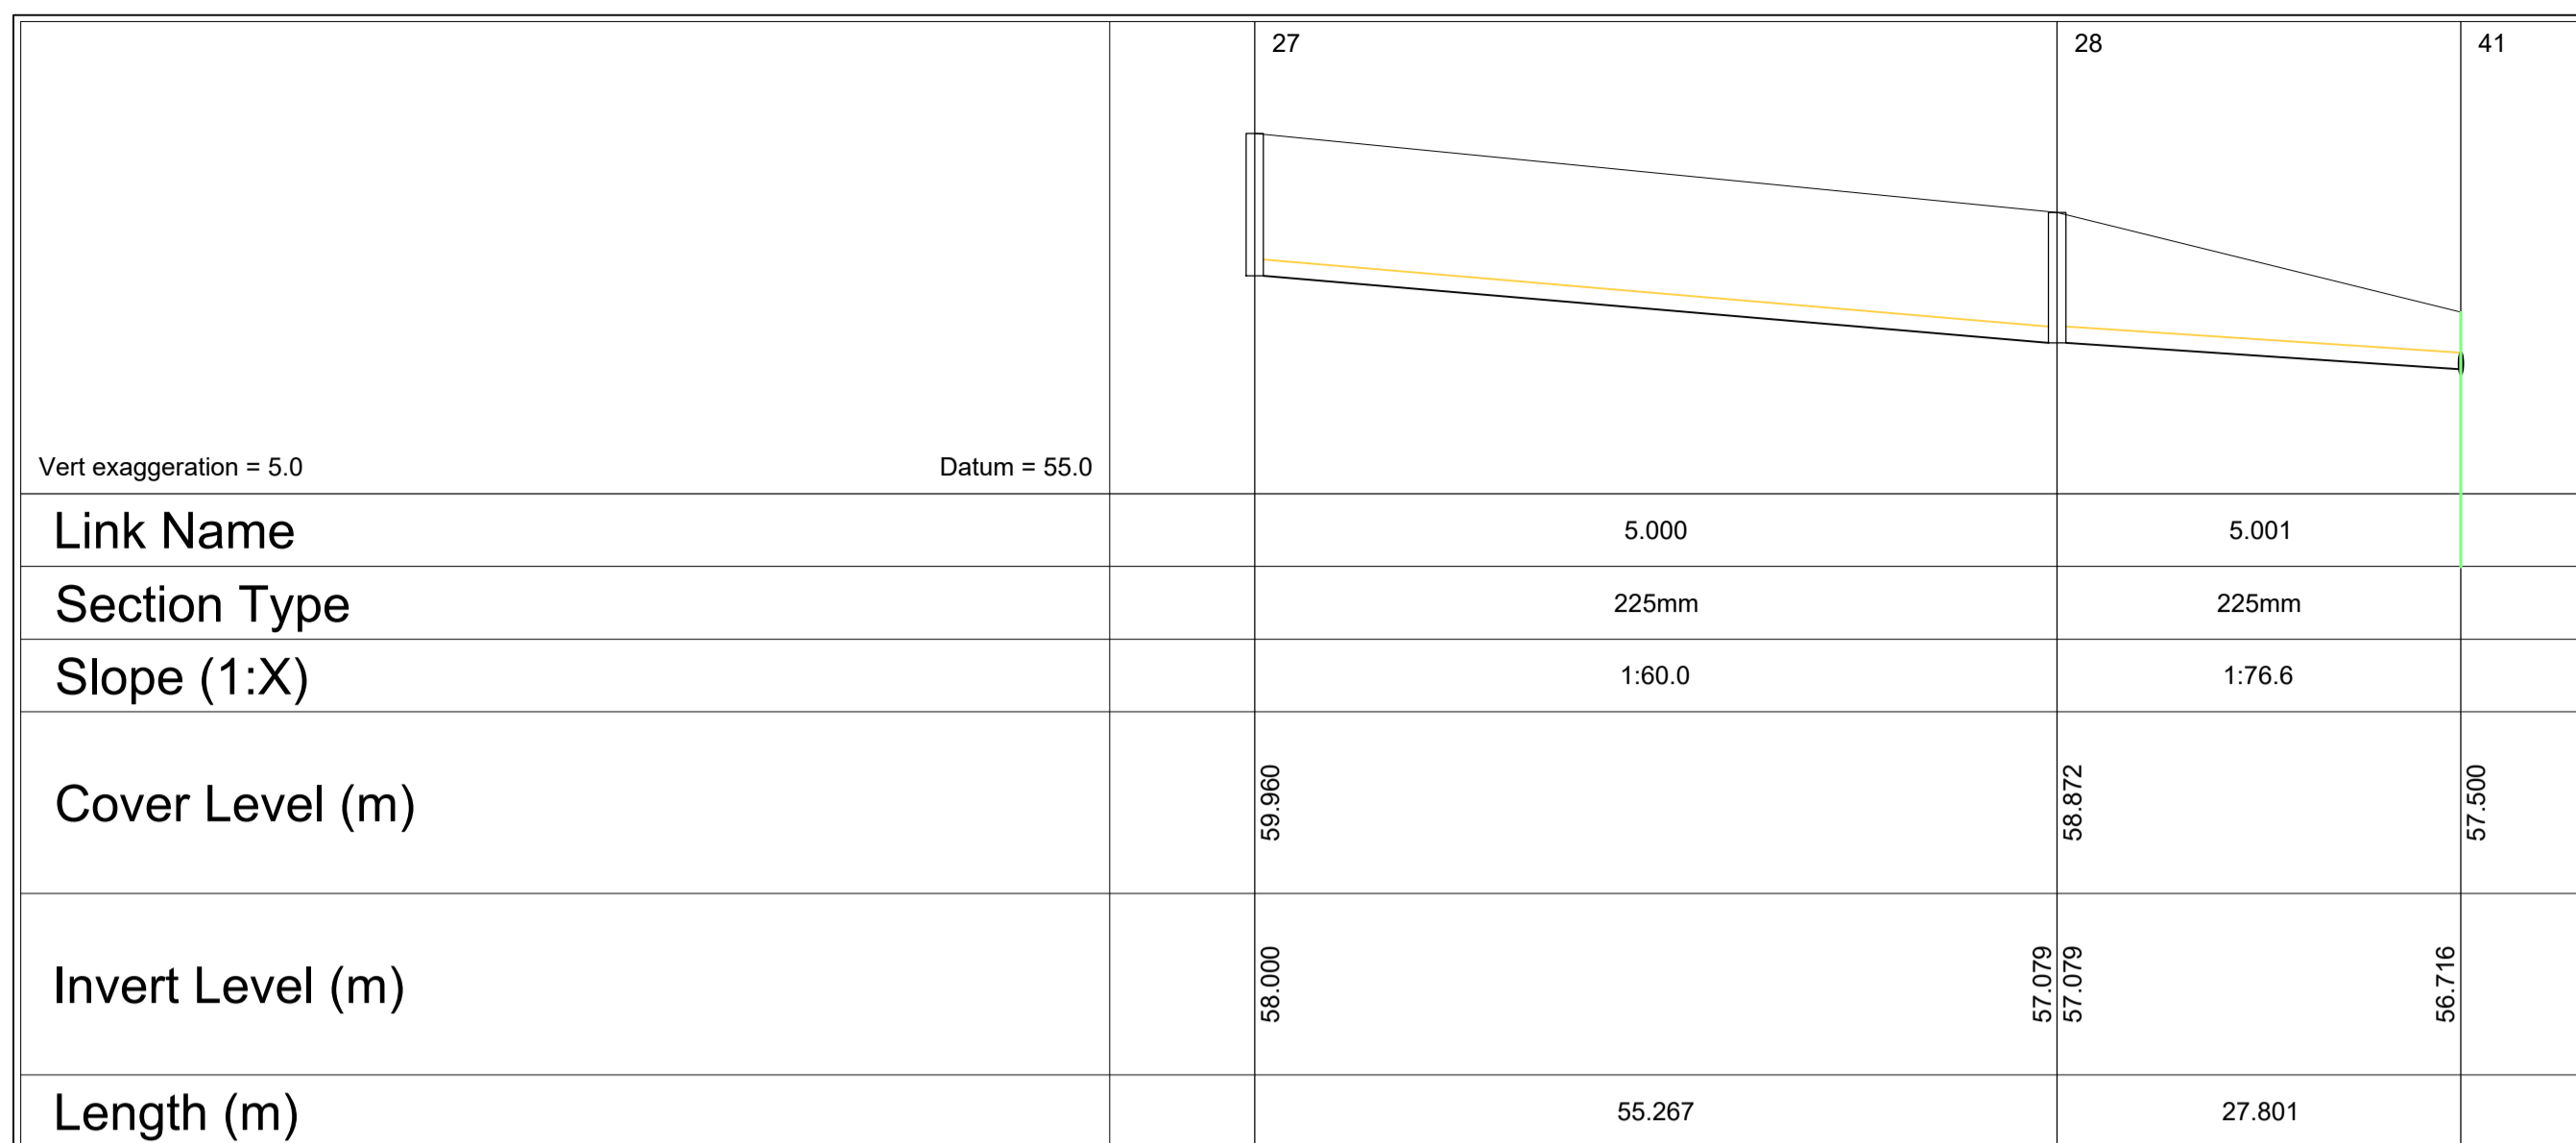

Rev	Date	Description	By	Chk
Amendments				
Project				
KILDALKEY ROAD, TRIM CO. MEATH				
Title				
PROPOSED SW DRAINAGE LONGSECTIONS SHEET 2 OF 3				
Client				
LOUGHGLYNN DEVELOPMENTS LIMITED				
				
BLOCK S, EASTPOINT BUSINESS PARK, ALFIE BYRNE ROAD, DUBLIN D03 H3F4 IRELAND. Tel: (01) 664 8900 Email: info@waterman-moylan.ie www.waterman-moylan.ie				
Status				
FOR PLANNING ONLY				
Designed By	SK	Approved	BG	Waterman Ref
				23-041
Drawn By	SH	Date	JUN. 2026	AS SHOWN @A1
Project - Originator - Volume - Level - Type - Rate - Number				Revision
TRIM - WMC - ZZ - XX-DR- C - P211				-