
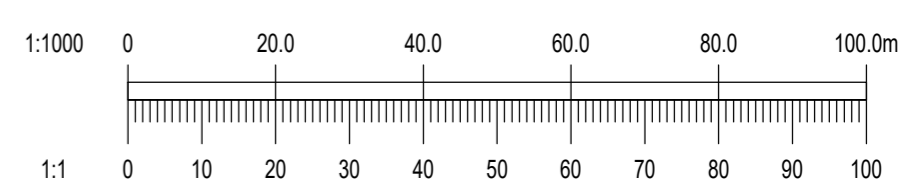
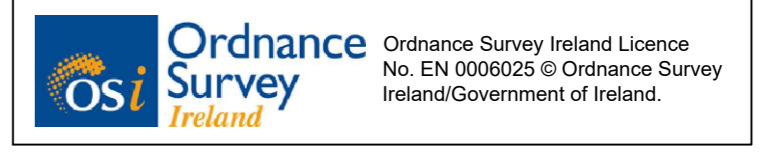
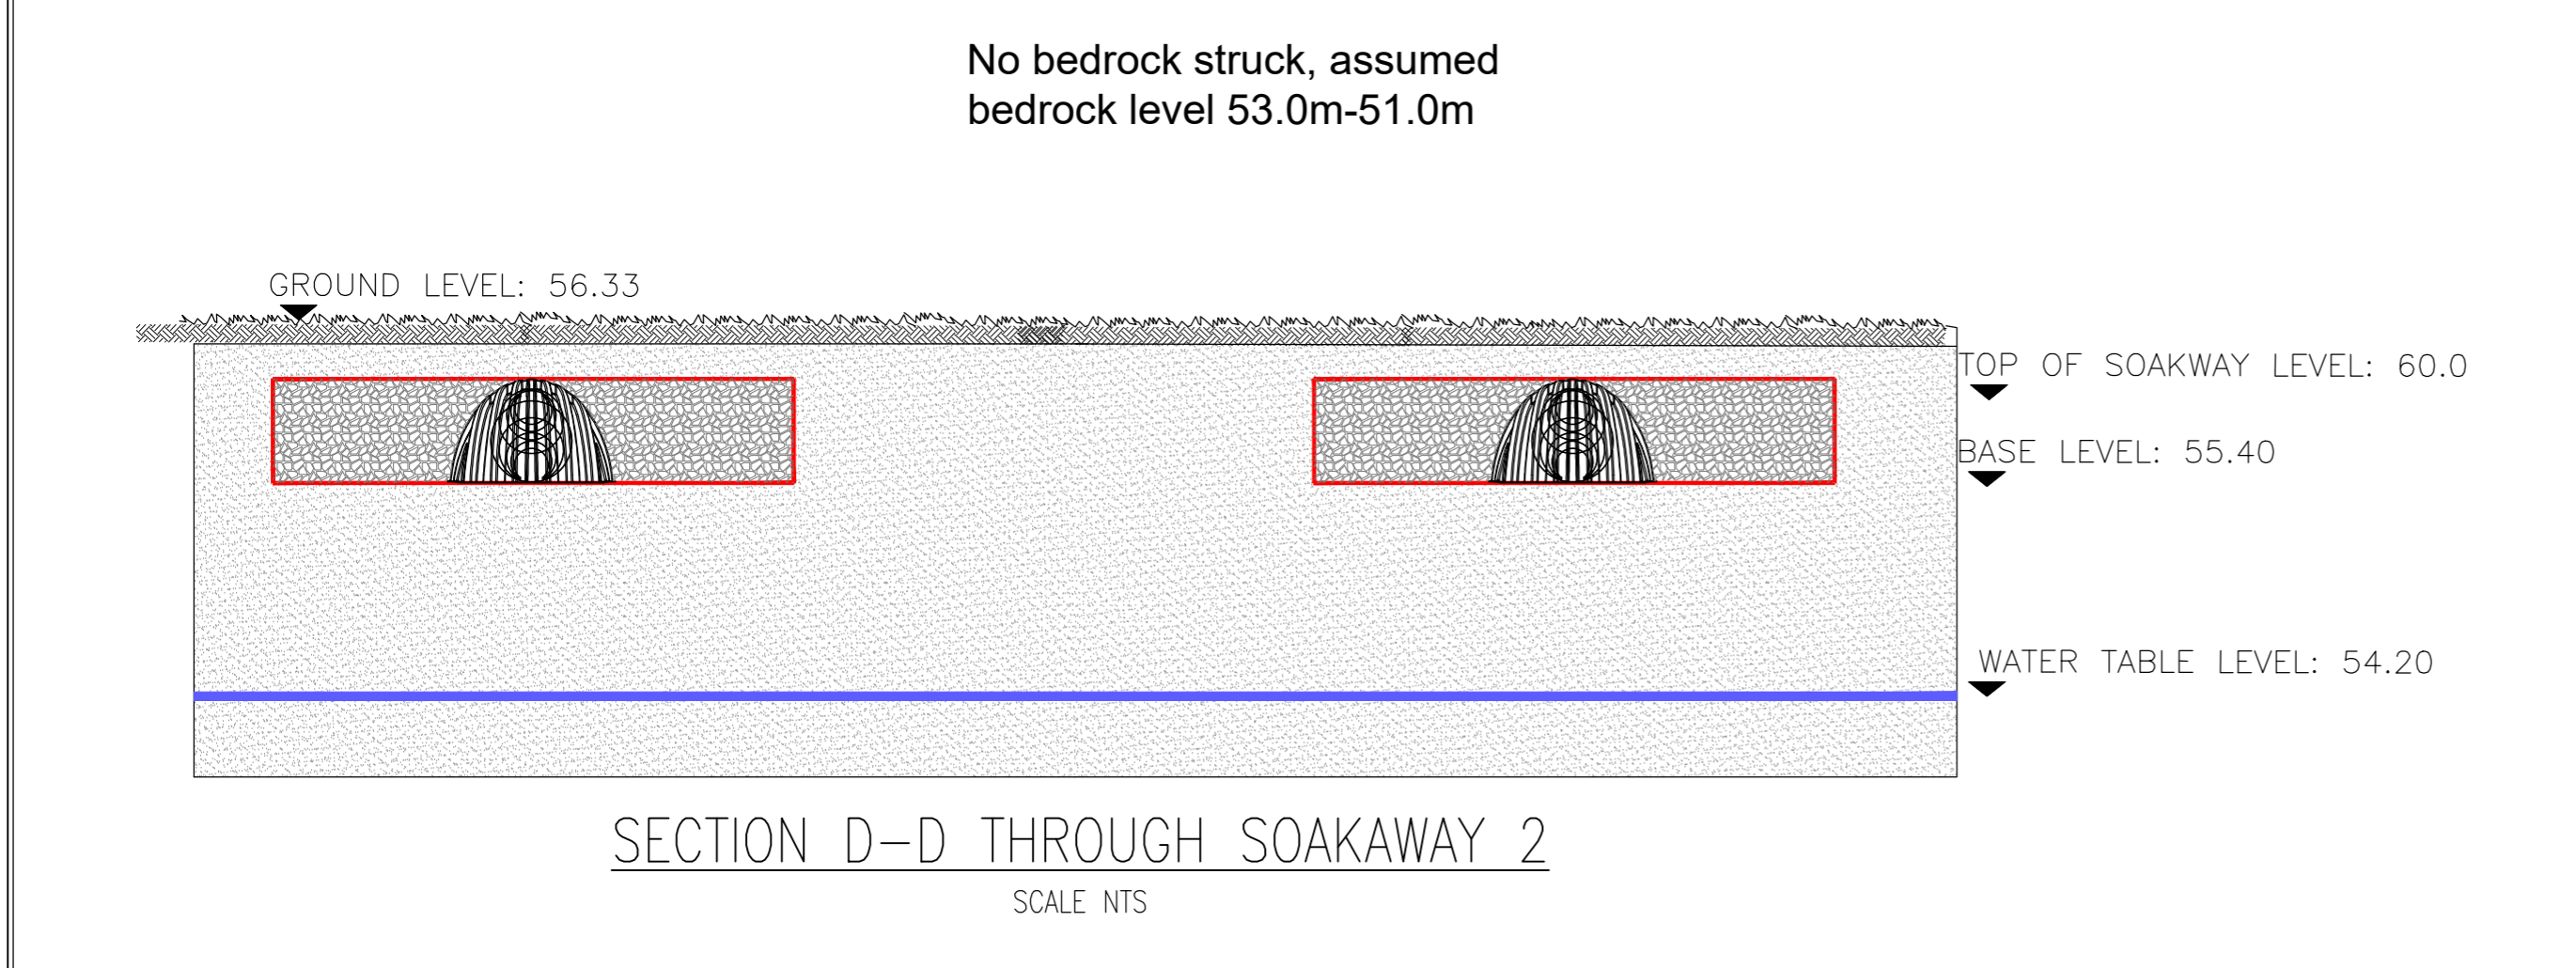
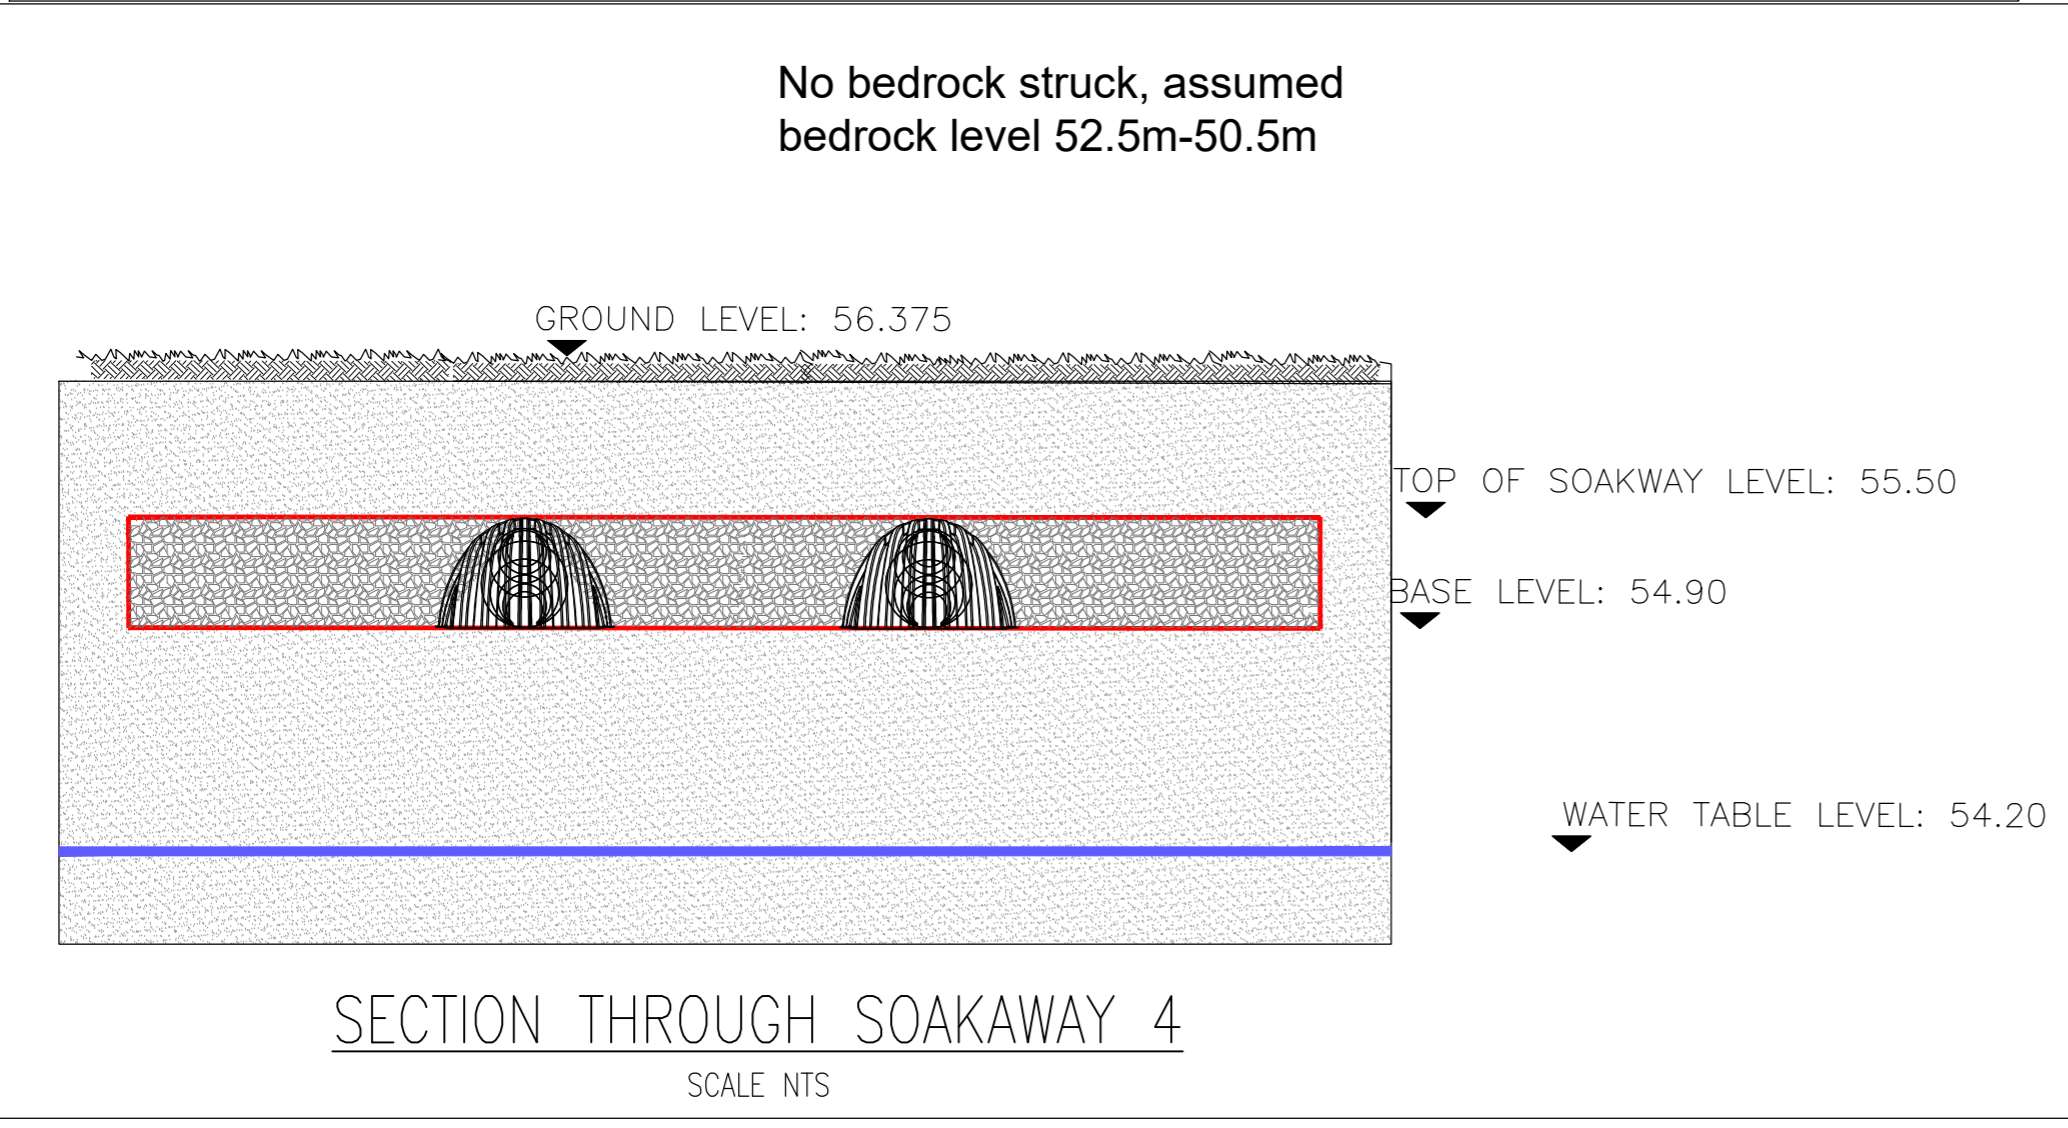
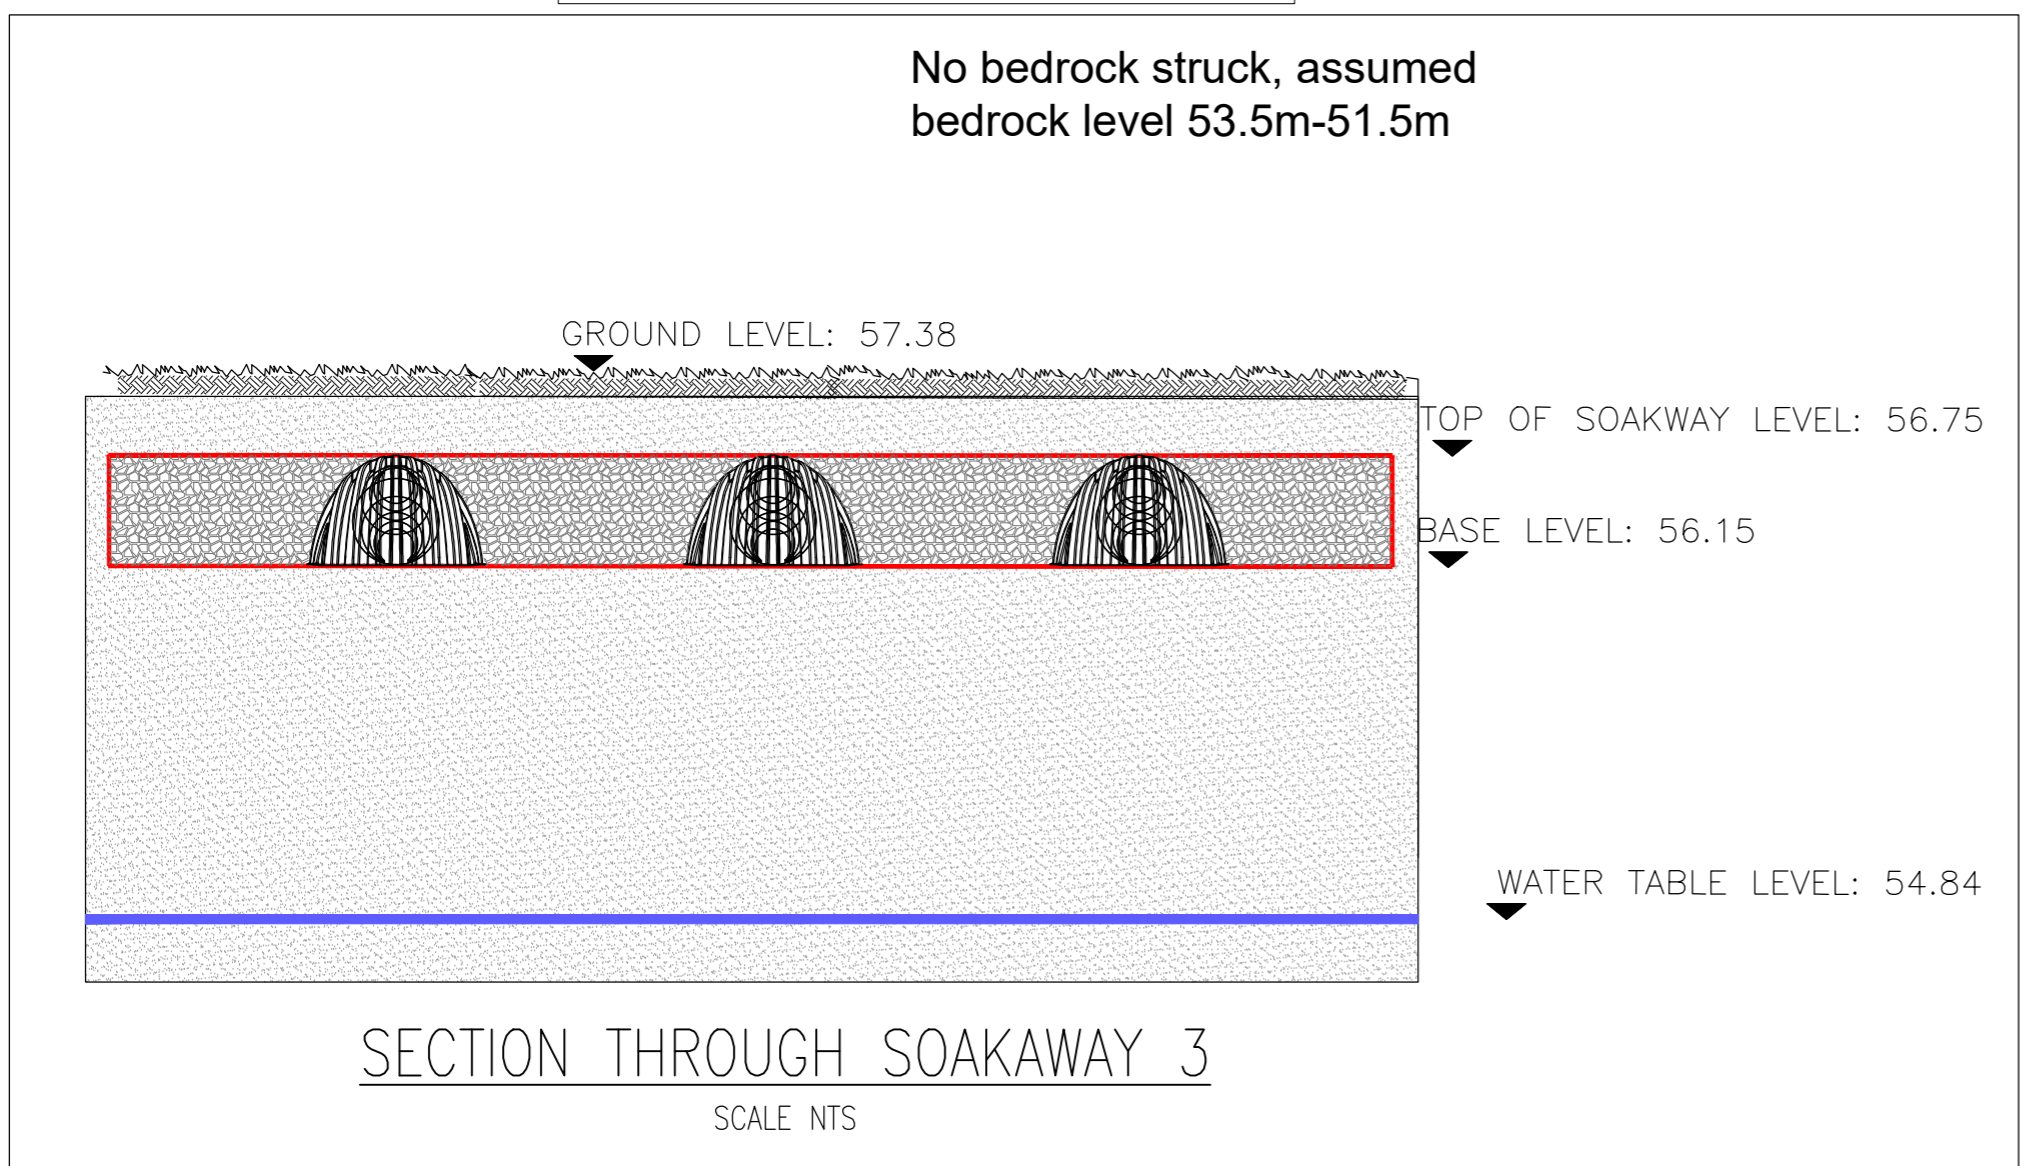
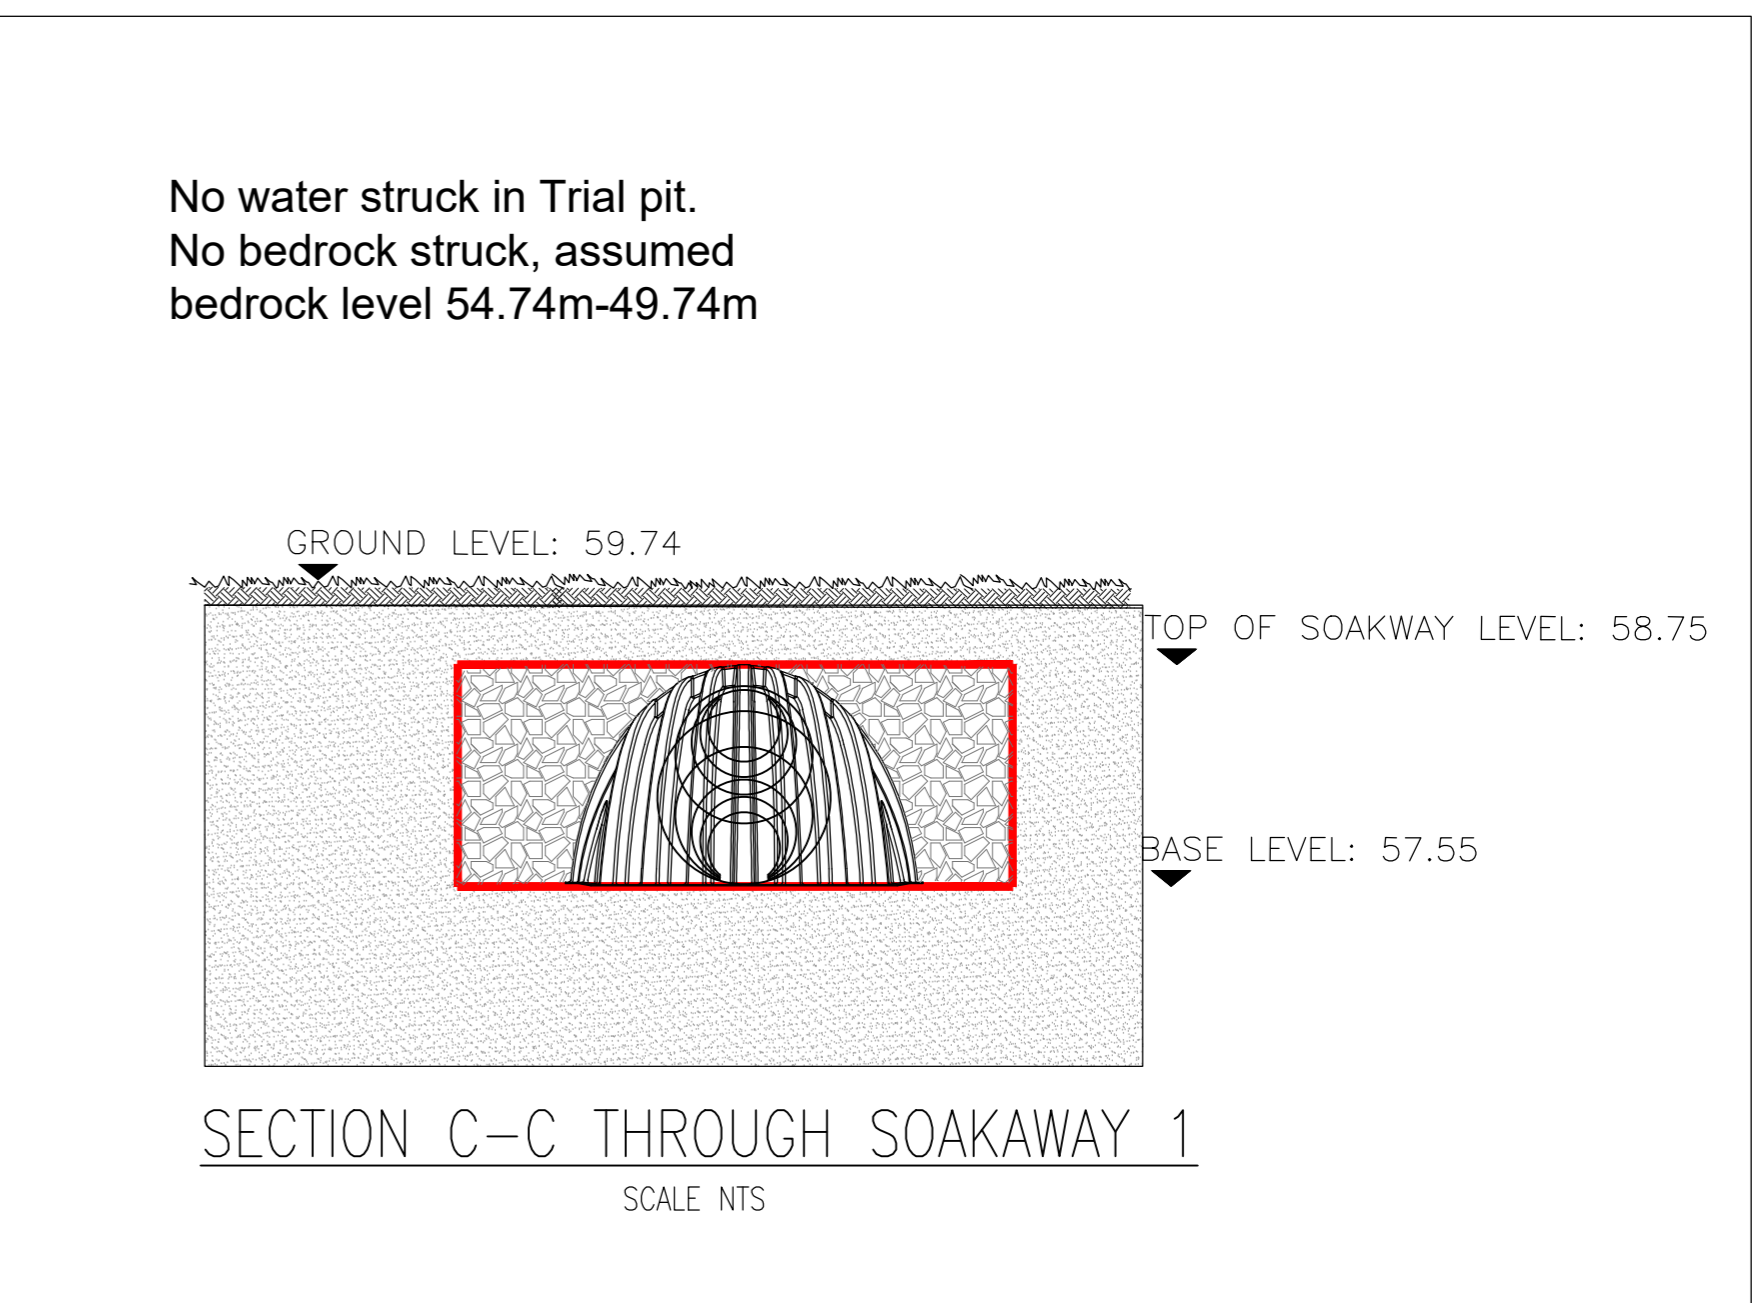
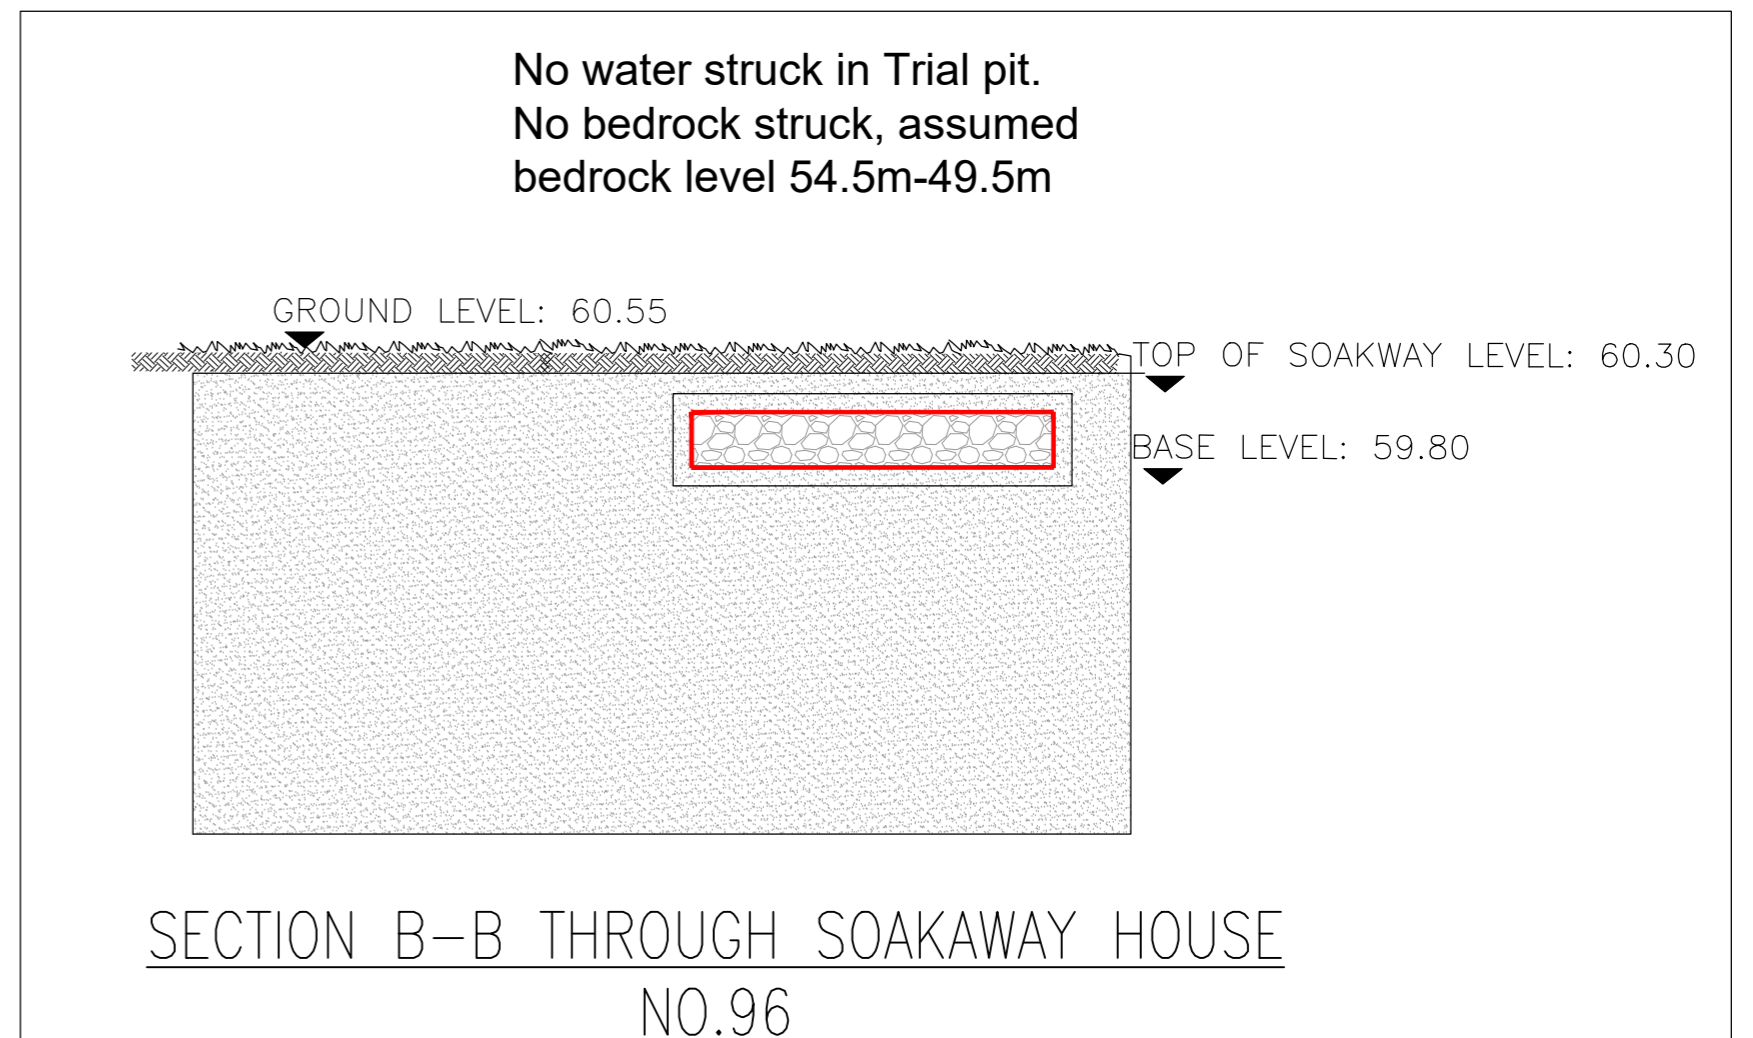


This drawing should not be scaled. Dimensions to be verified on site. Any discrepancies should be referred to the Engineer prior to work being put in hand. This drawing is the property of Waterman Moylan Consulting Engineers Limited and is issued on the condition that it is not copied, reproduced, retained or disclosed to any unauthorized person, either wholly or in part without the consent in writing of Waterman Moylan Consulting Engineers Limited. Block 5, East Point Business Park, Dublin D03 H3F4, Ireland. T: +353 1 664 8900

- NOTES:
- DO NOT SCALE. USE FIGURED DIMENSIONS ONLY.
  - THIS DRAWING IS TO BE READ IN CONJUNCTION WITH ALL OTHER RELEVANT ARCHITECTURAL AND ENGINEERING DRAWINGS.

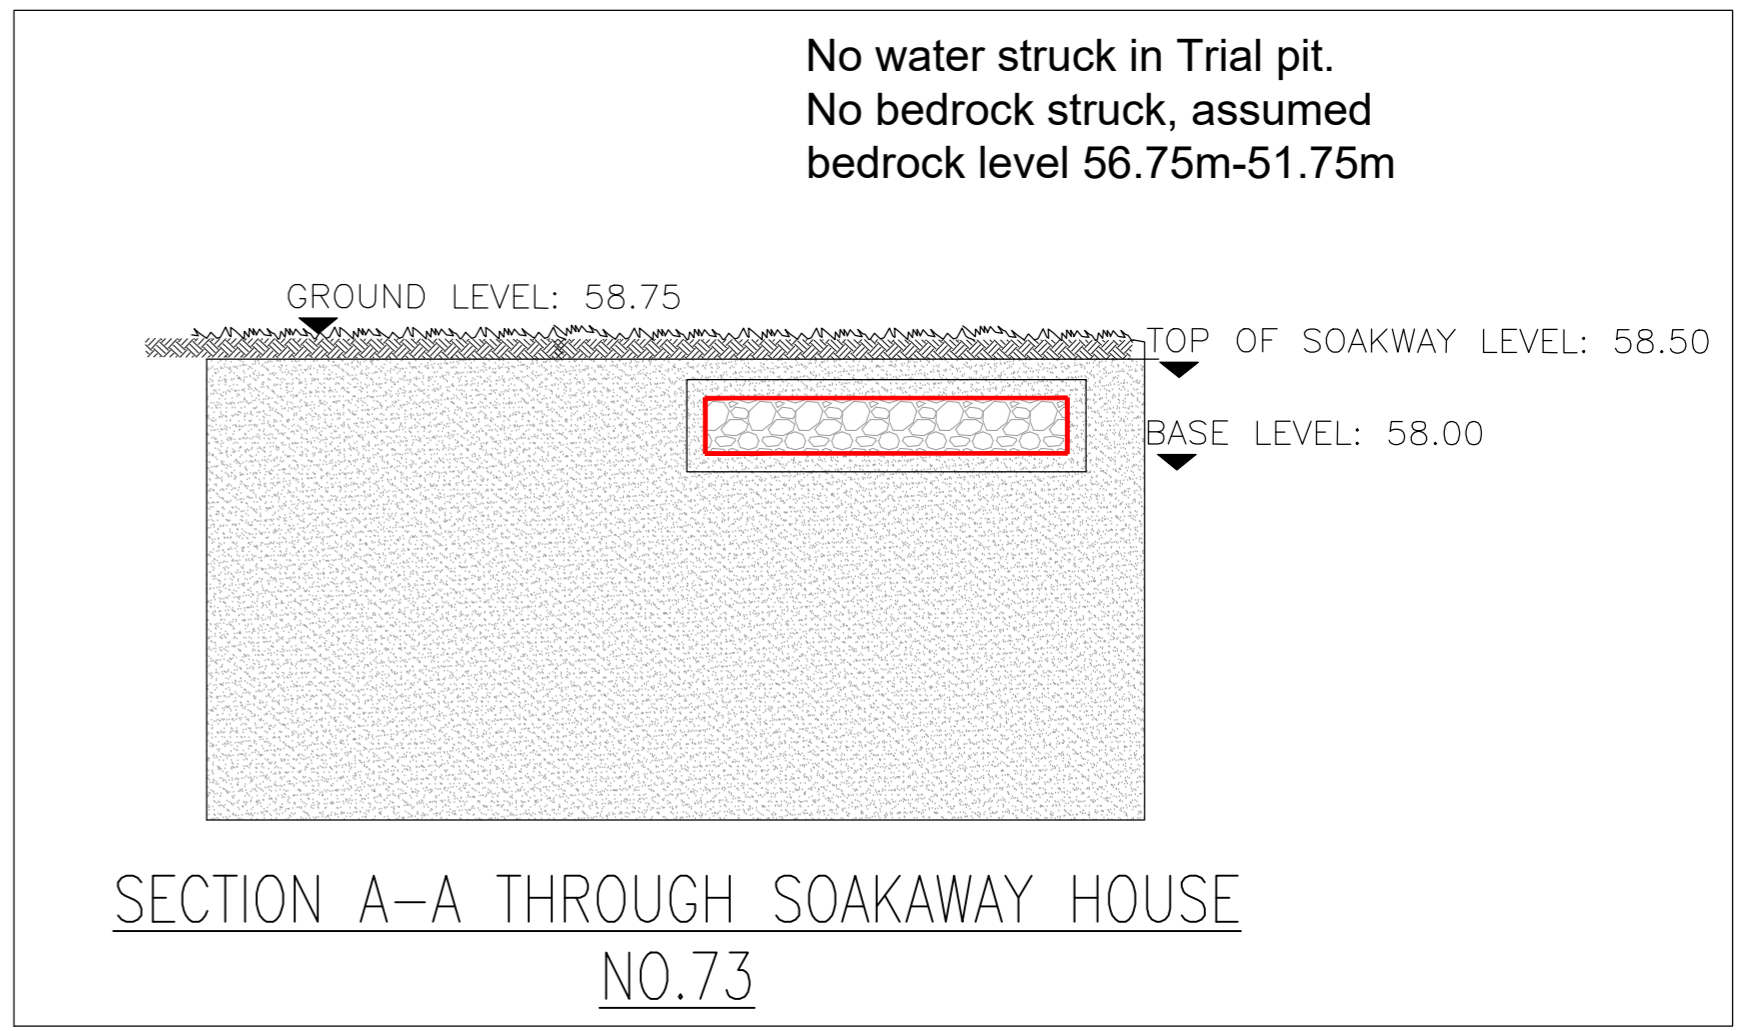

| Rev  | Date | Description | By        | Chk                      |
|--|------|-------------|-----------|--------------------------|
| Amendments   |      |             |           |                          |
| Project: KILDALKEY ROAD, TRIM, CO. MEATH   |      |             |           |                          |
| Title: PROPOSED SOAKAWAY DETAILS SHEET 2 OF 2  |      |             |           |                          |
| Client: LOUGHLIN DEVELOPMENTS LIMITED  |      |             |           |                          |
|  |      |             |           |                          |
| Block 5, Eastpoint Business Park, Alfie Byrne Road, Dublin D03 H3F4 Ireland. Tel: (01) 664 8900. Email: info@waterman-moylan.ie www.waterman-moylan.ie |      |             |           |                          |
| Status: FOR PLANNING ONLY  |      |             |           |                          |
| Designed By  | SK   | Approved    | BG        | Waterman Ref: 23-041     |
| Drawn By   | SH   | Date        | MAY. 2026 | Series @ A1: AS SHOWN@A1 |
| Project - Originator - Volume - Level - Type - Role - Number   |      |             |           | Revision                 |
| TRIM - WAT - ZZ - XX - DR - C - P221   |      |             |           |                          |

Drawing Location: N:\Projects\23-041 Trim Co Meath\Drawings\Waterman Moylan\Civil\Planning\Autocad Drawings\23-041-P220 - Proposed Soakaway Details.dwg  
Date: Jun 18, 2026 - 2:41pm