


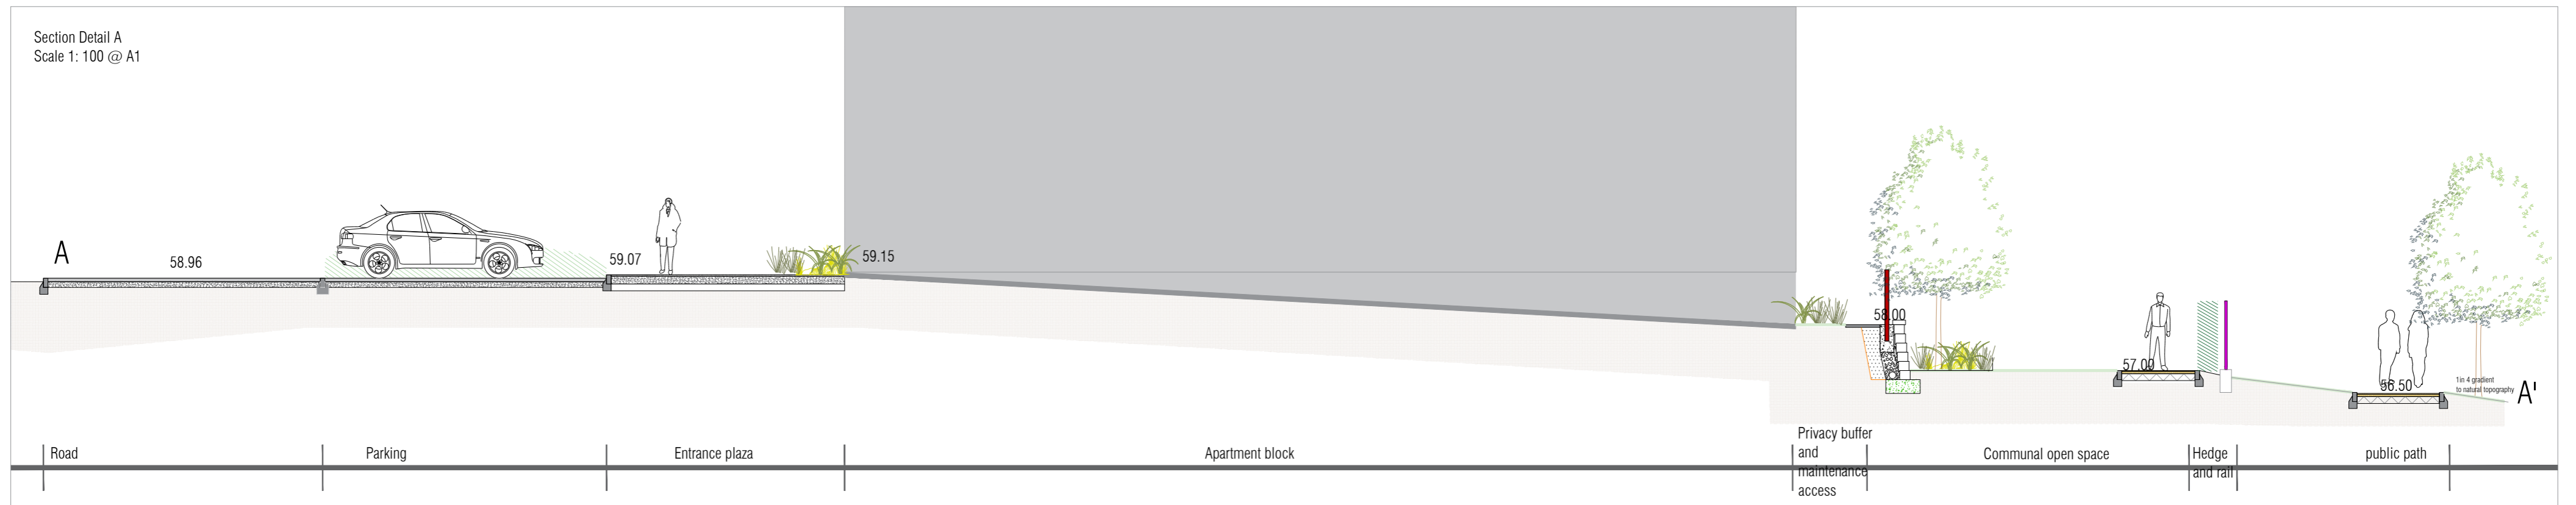

- Hard Landscape**
- Main access Road Asphalt
 - Pedestrian Pathways Product: Concrete standard grey
 - Private realm patio terrace Kilsaran permeable paving flags Killeen Colour Silver granite or similar approved
 - Private Realm Driveways Kilsaran Climapave Mellifont Colour Curragh Gold or similar approved
 - Private side access path Concrete
 - Public realm Car parking Kilsaran Climapave Slane Colour Brindle or similar approved
 - Product: Homezone - coloured chipping rolled in asphalt TBC by engineer.
 - Proposed rubber grass play matting
 - Retaining Wall in communal gardens
- Equipment**
- Proposed play equipment to be set in Tiger Mulch.
 - Play safety rubber matting under natural play elements
 - Kompan BLX4106-BLOOX 6
 - Kompan PCM301221 Angled triple tower with tunnel.
 - Kompan NR0813 Climbing net
 - Kompan ELE40060 Multispinner carousel.
 - Kompan NR0821 Balance post with rope
 - Kompan NR0809 Triple Somersault
 - Kompan NR0209 Stepping posts
 - Kompan NR0803 Double Balance Beam
 - Kompan NR0871 Balance plus
 - Proposed Bench by Hartecaste - HC2026S Seat.
 - Omos S36 Sheffield bike stand stainless steel
 - Nature play: Tree trunk and boulders



NOTES:
Landscape plans Copyright Reserved.
Do Not Scale drawing. Use Figured Dimensions Only.
All Discrepancies to be Reported to JaneMcCorkell Landscape Architect

Registered PRACTICE 2026-27

JANE MCCORKELL DESIGN
Ashburne, Co. Meath.
Ph: 087 683920 Email: jane@janeccorkell.com

Rev.	Date	Note

Document no: PP507-02-01
Project title: KILDALKEY ROAD TRIM
Drawing title: HARD LANDSCAPE PLAN
Client: O' DALY ARCHITECTS

Drawn by: SH
Scale: 1:500 @ A1
Date: JUN 2026

Levels & location code: XX
Document code: DR
Revis code: L01

Sequence number: 02-01
Revision: 01
Stage: Planning

Status code: JMC REF NO: PP507

Privacy buffer and maintenance access
Communal open space
Hedge and rail
public path