


This drawing should not be scaled. Dimensions to be verified on site.
 Any discrepancies should be referred to the Engineer prior to work being put in hand.
 This drawing is the property of Waterman Moylan Consulting Engineers Limited and is
 issued on the condition that it is not copied, reproduced, retained or disclosed to any unauthorized person, either
 wholly or in part without the consent in writing of
 Waterman Moylan Consulting Engineers Limited
 Block S East Point Business Park Dublin D03 H3F4 Ireland
 t+353 1 664 8900

- NOTES:
- DO NOT SCALE. USE FIGURED DIMENSIONS ONLY.
 - THIS DRAWING IS TO BE READ IN CONJUNCTION WITH ALL OTHER RELEVANT ARCHITECTURAL AND ENGINEERING DRAWINGS.

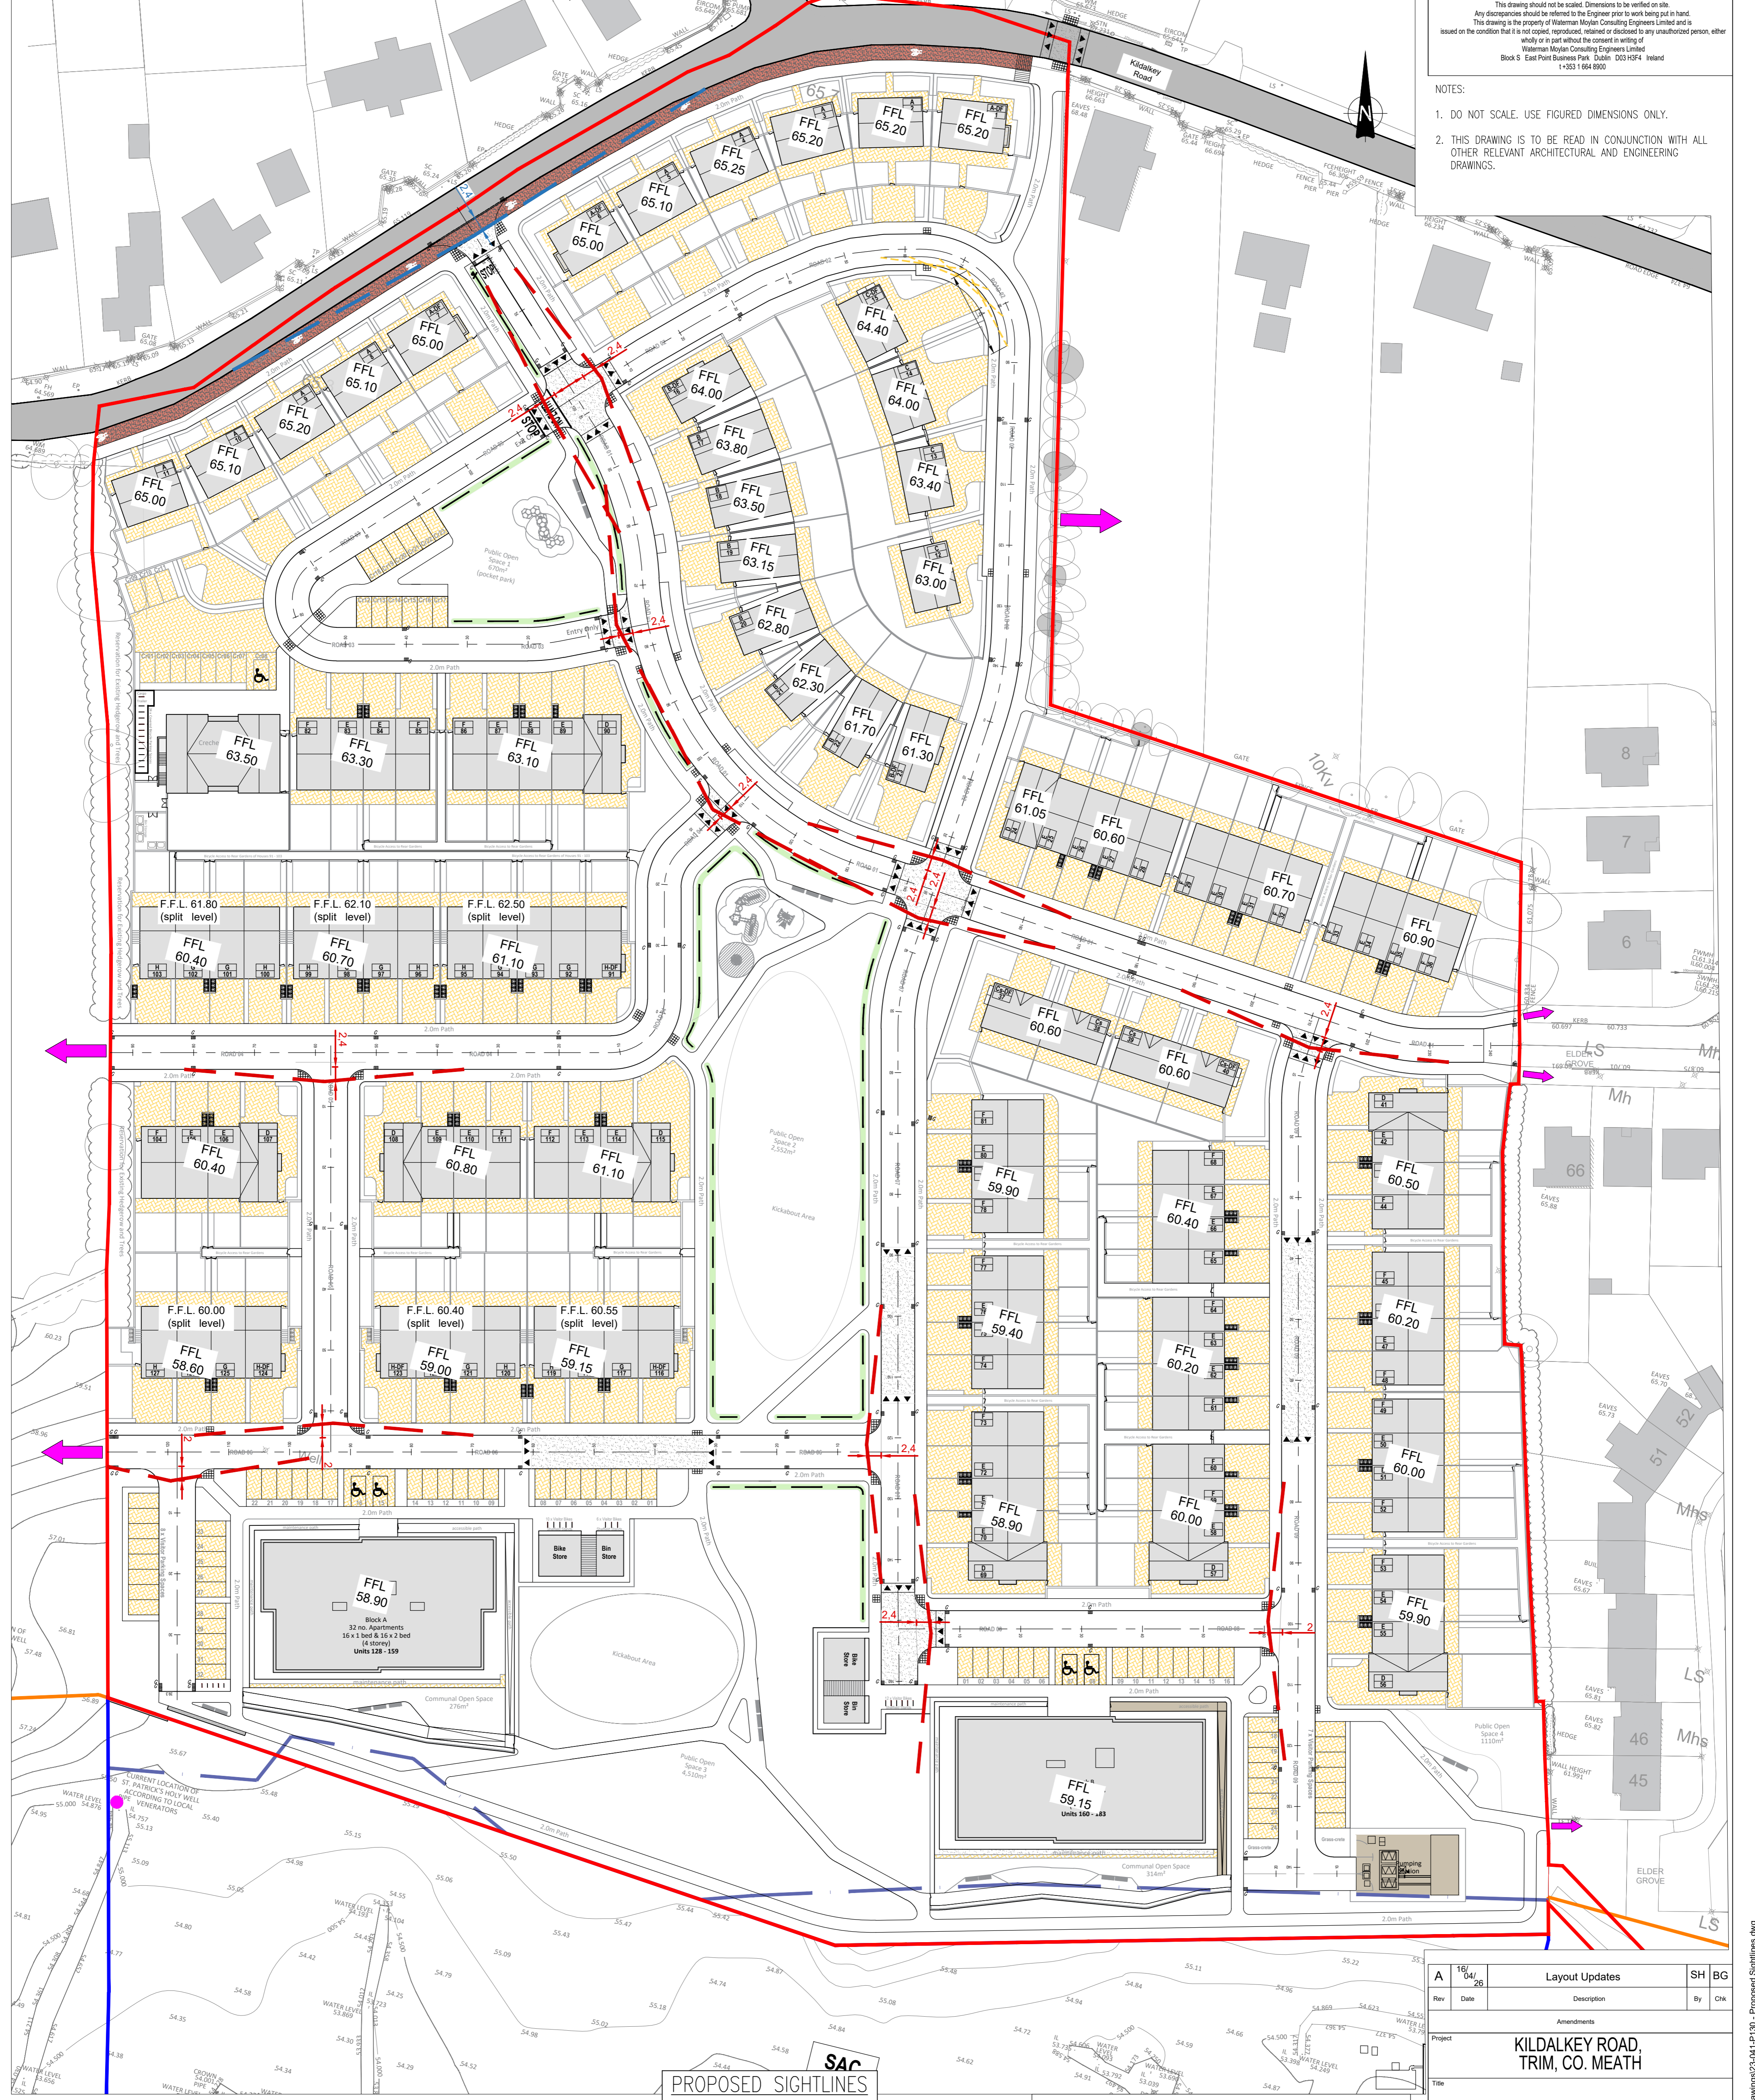


PROPOSED SIGHTLINES
 SCALE 1:500 @A1

LEGEND

- 2.4m x 23m SIGHTLINE
- 2.4m x 45m SIGHTLINE
- 14m SIGHTLINE STOPPING SIGHT
- EXTENT OF WORKS

DESIGN SPEED (km/h)	SSD STANDARD (m)
10	7
20	14
30	23
40	33
50	45
60	59

FORWARD VISIBILITY

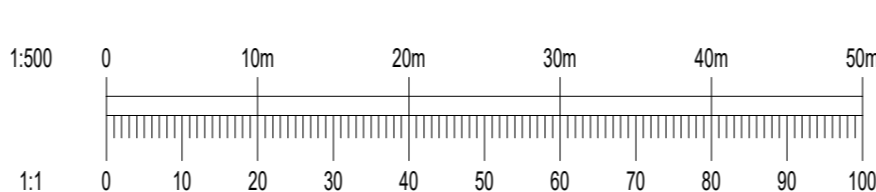

Rev	Date	Description	By	Chk
A	16/04/23	Layout Updates	SH	BG

Amendments

Project: **KILDALKEY ROAD, TRIM, CO. MEATH**

Title: **PROPOSED SIGHTLINES**

Client: **LOUGHLIN DEVELOPMENTS LIMITED**

waterman moylan

Block S, EASTPOINT BUSINESS PARK, ALFIE BYRNE ROAD, DUBLIN D03 H3F4 IRELAND. Tel: (01) 664 8900
 Email: info@waterman-moylan.ie www.waterman-moylan.ie

Status: **FOR PLANNING ONLY**

Designed By	SK	Approved	BG	Waterman Ref	23-041
Drawn By	SH	Date	NOV. 2025	Scales @ A1	1:500 @A1

Project - Originator - Volume - Level - Type - Role - Number - Revision

TRIM - WAT - ZZ - XX - DR - C - P130 **A**

Drawing Location: N:\Projects\23-041_P130 - Proposed Sightlines.dwg Date: Jun 18, 2025 - 2:40pm