



This drawing should not be scaled. Dimensions to be verified on site. Any discrepancies should be referred to the Engineer prior to work being put in hand. This drawing is the property of Waterman Moylan Consulting Engineers Limited and is issued on the condition that it is not copied, reproduced, retained or disclosed to any unauthorized person, either wholly or in part without the consent in writing of Waterman Moylan Consulting Engineers Limited. Block 5, East Point Business Park, Dublin D03 H3F4 Ireland. T: +353 1 664 8900

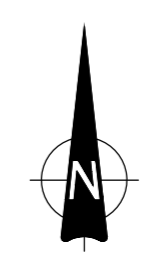

- NOTES:
- DO NOT SCALE. USE FIGURED DIMENSIONS ONLY.
 - THIS DRAWING IS TO BE READ IN CONJUNCTION WITH ALL OTHER RELEVANT ARCHITECTURAL AND ENGINEERING DRAWINGS.

LEGEND:

— EXTENT OF WORKS

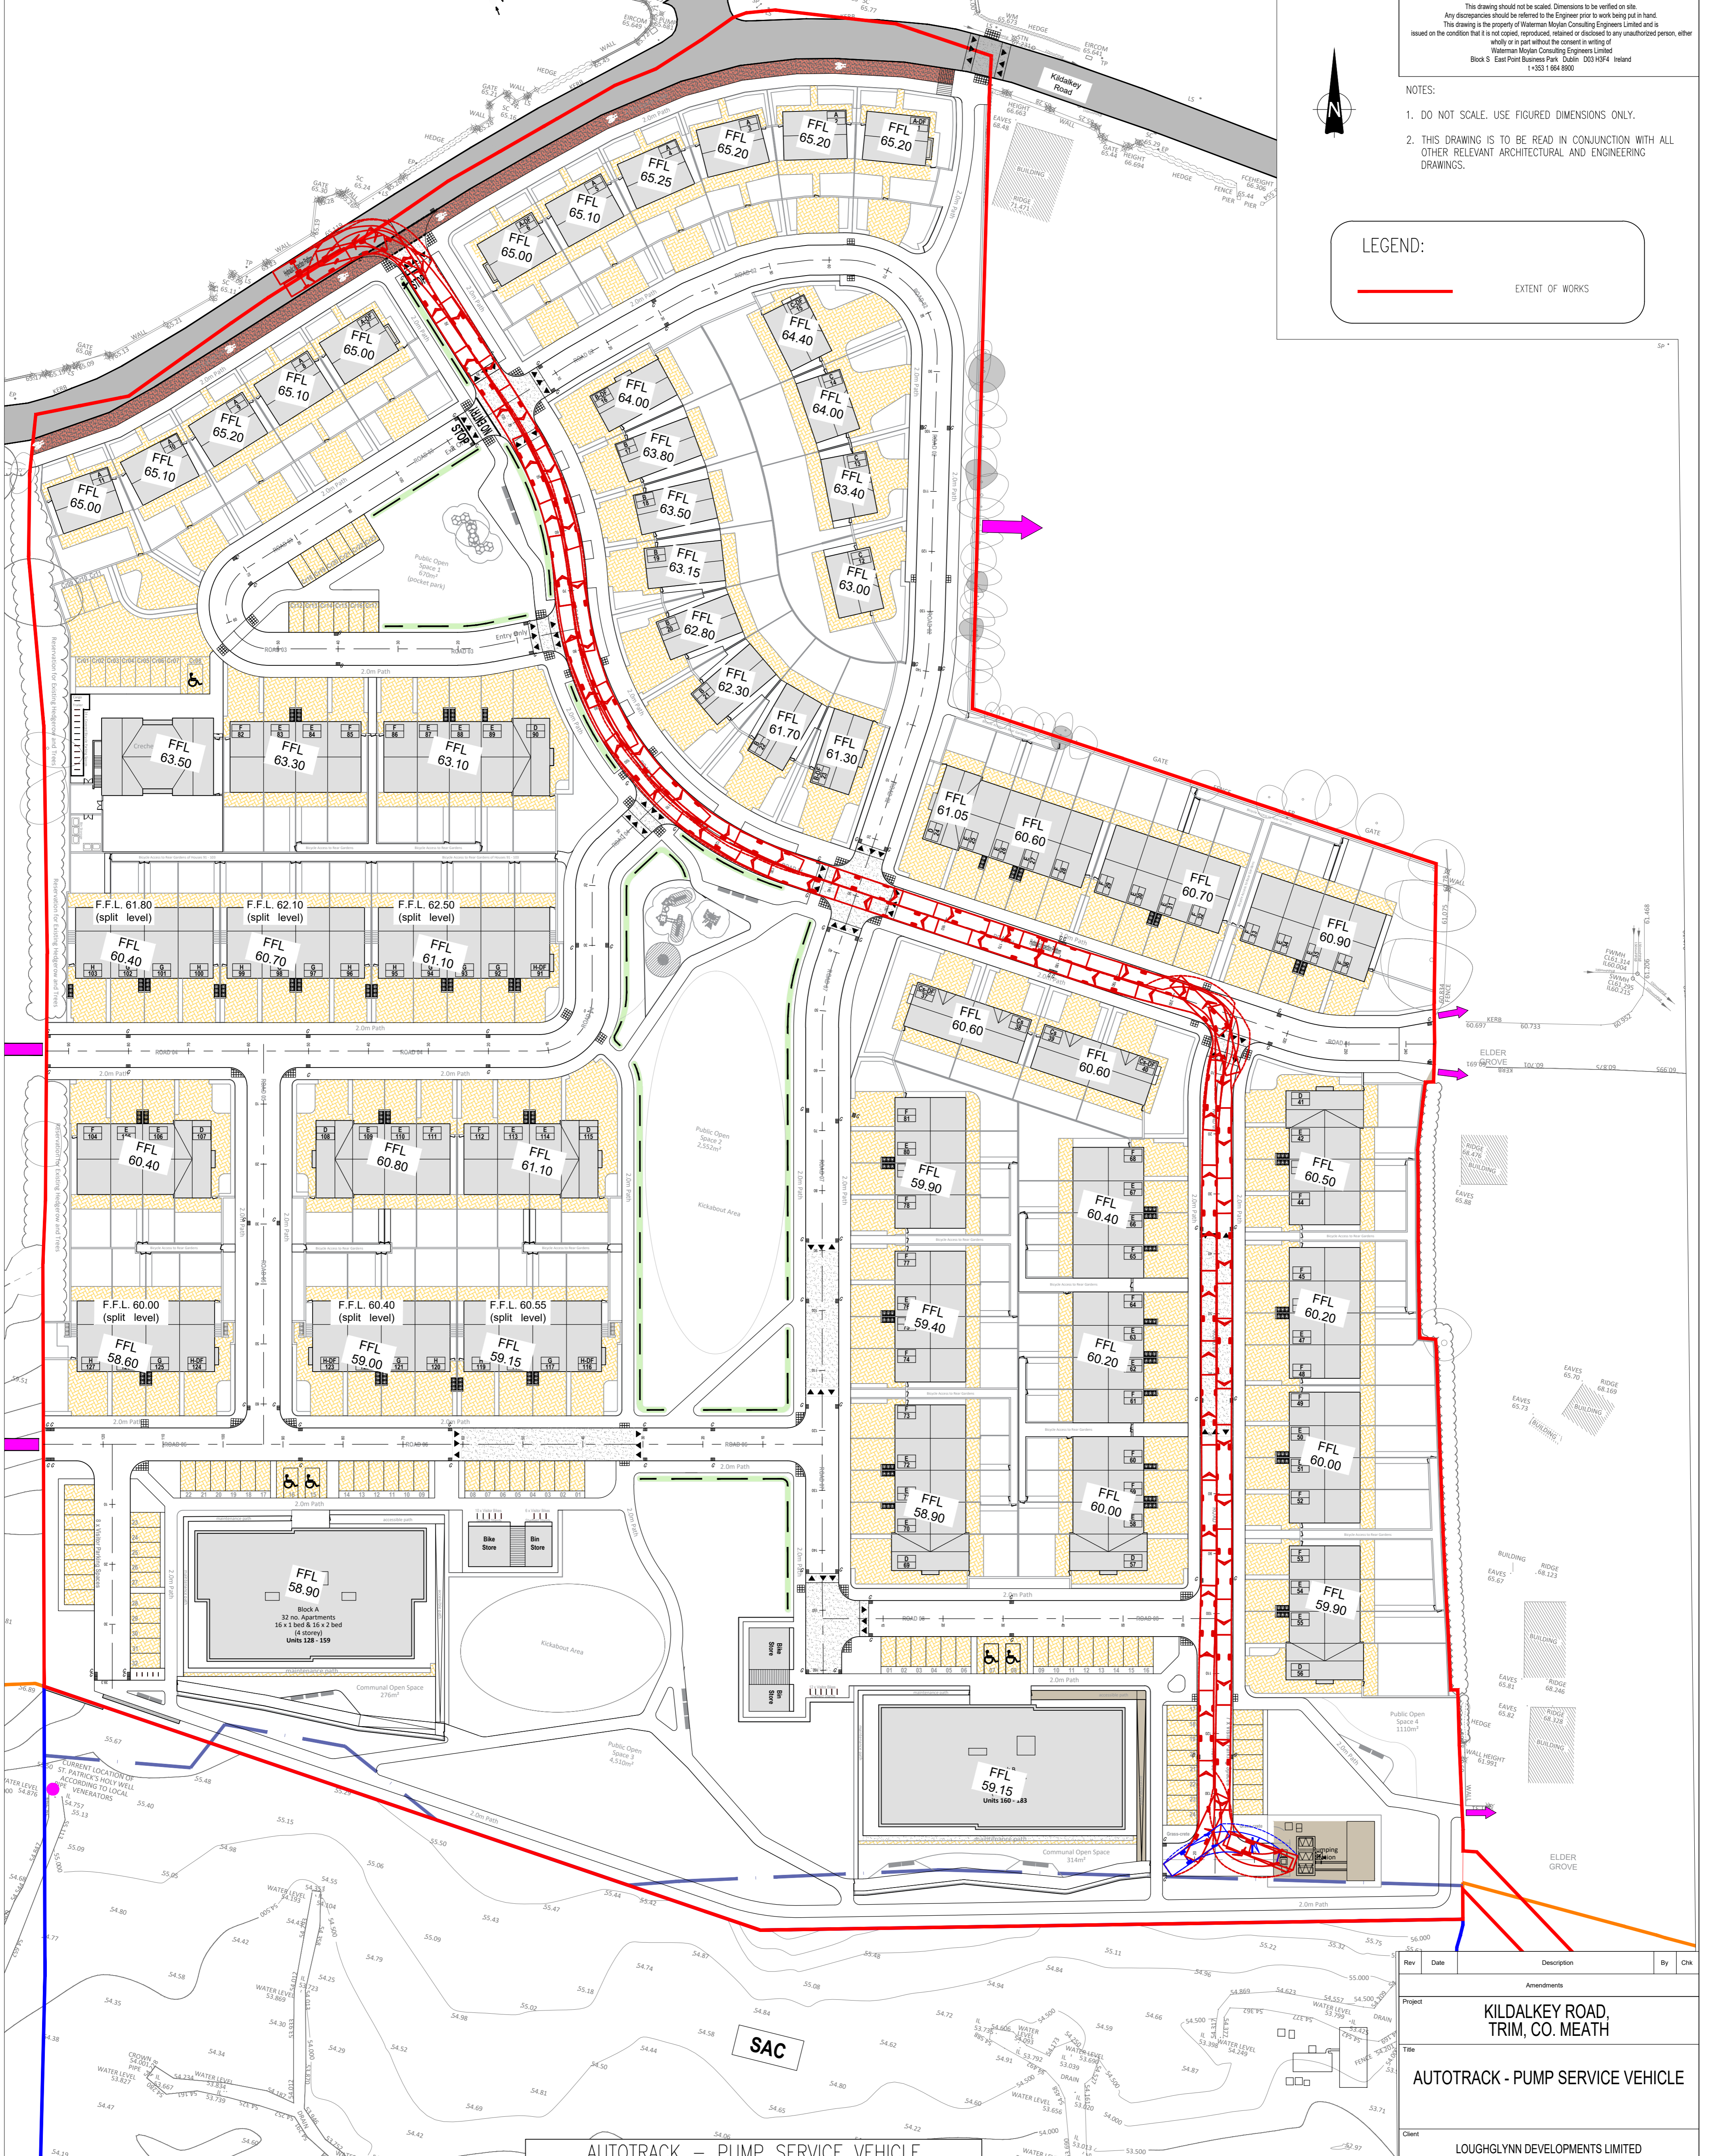


AUTOTRACK - PUMP SERVICE VEHICLE
SCALE 1:500 @A1

LEGEND:

- FORWARD MOVEMENT
- REVERSE MOVEMENT
- OVERHANG OUTLINE

Ordnance Survey Ireland
Ordnance Survey Ireland Licence No. ENI 0006025 © Ordnance Survey Ireland/Government of Ireland.

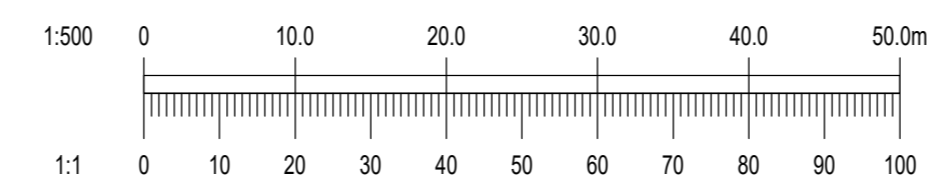

Hydraulic Inspection Platform
Overall Length 11.700m
Overall Width 2.430m
Overall Body Height 2.416m
Track Width 2.480m
Lock-to-lock time 6.008m
Curb to curb Turning Radius 5.375m

Rev	Date	Description	By	Chk

Amendments

KILDALKEY ROAD, TRIM, CO. MEATH

AUTOTRACK - PUMP SERVICE VEHICLE

Client: LOUGHLIN DEVELOPMENTS LIMITED

waterman moylan

BLOCK 5, EASTPOINT BUSINESS PARK, ALFIE BYRNE ROAD, DUBLIN D03 H3F4 IRELAND. Tel: (01) 664 8900. Email: info@waterman-moylan.ie www.waterman-moylan.ie

FOR PLANNING ONLY

Designed By	SK	Approved	BG	Waterman Ref	23-041
Drawn By	SH	Date	MAY. 2026	Scales @ A1	1:500 @A1

Project - Originator - Volume - Level - Type - Role - Number - Revision

TRIM - WAT - ZZ - XX - DR - C - P153

Drawing Location: N:\Projects\230323-041 Trim Co Meath\Drawings\Autotrack\Autotrack - Pump Service Vehicle.dwg Date: Jun 18, 2026 - 2:41 pm