
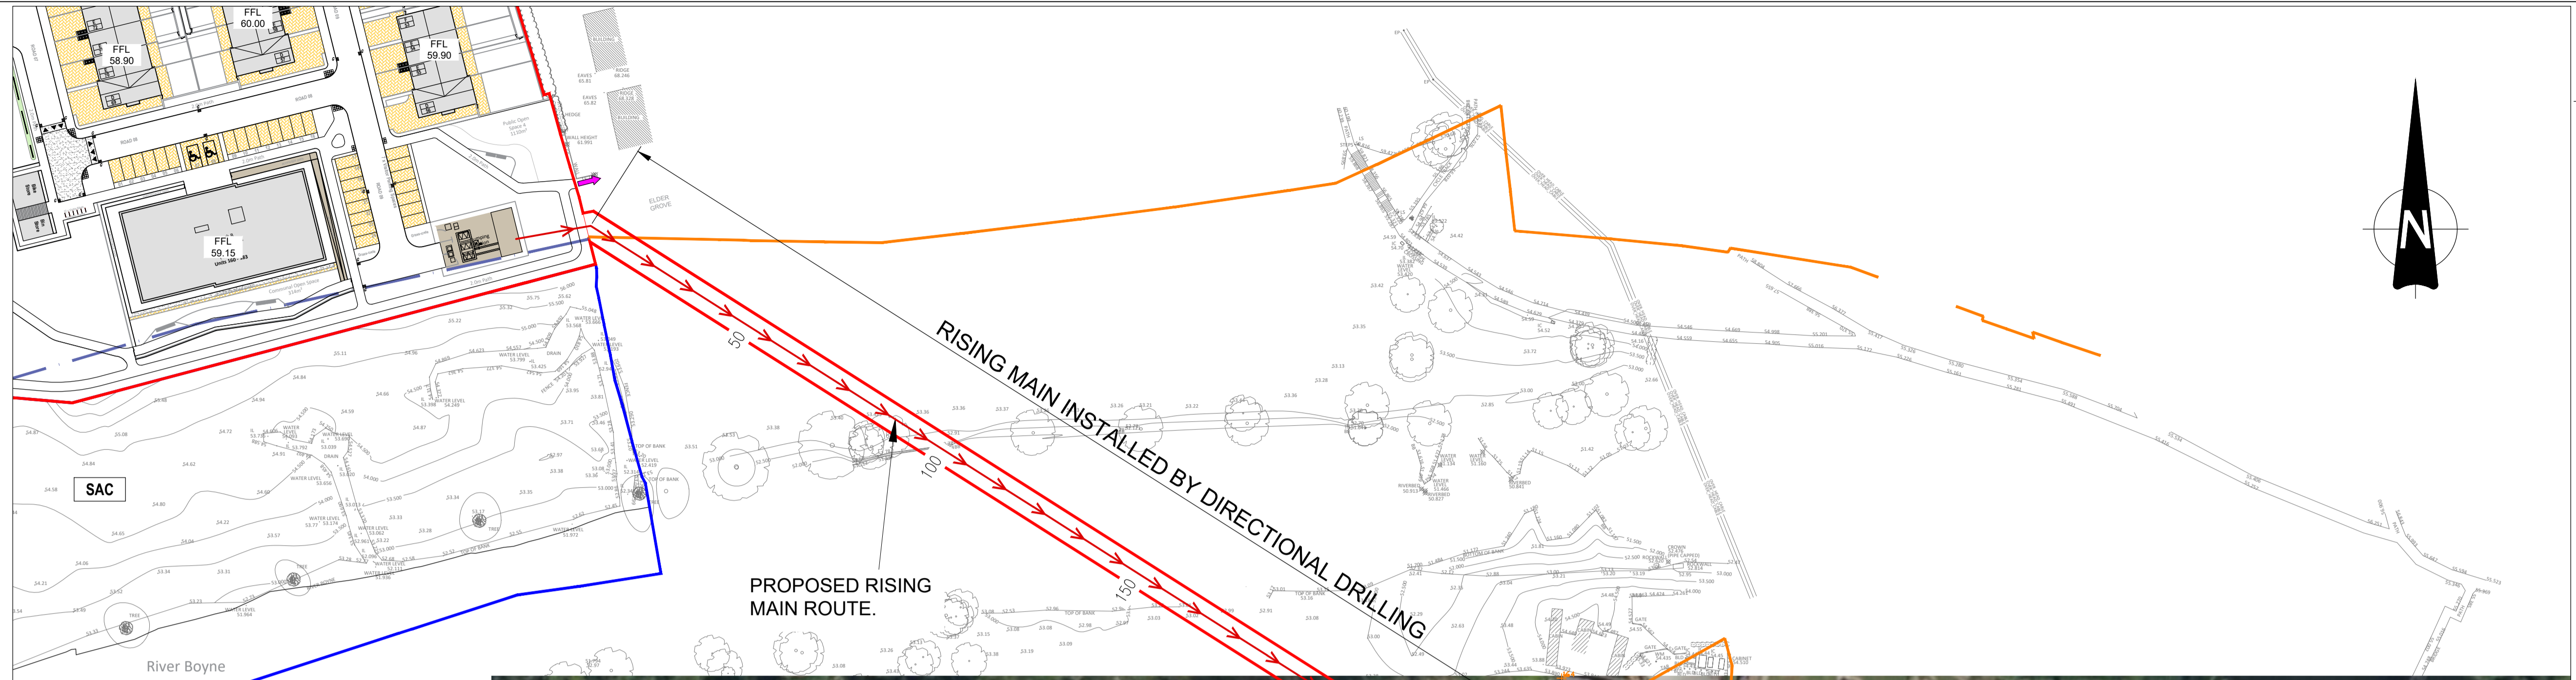


This drawing should not be scaled. Dimensions to be verified on site.
 Any discrepancies should be referred to the Engineer prior to work being put in hand.
 This drawing is the property of Waterman Moylan Consulting Engineers Limited and is
 issued on the condition that it is not copied, reproduced, related or disclosed to any unauthorized person, either
 wholly or in part without the consent in writing of
 Waterman Moylan Consulting Engineers Limited
 Block S, East Point Business Park, Dublin, D03 H3F4 Ireland
 T+353 1 864 8900

NOTES:

1. DO NOT SCALE. USE FIGURED DIMENSIONS ONLY.
2. THIS DRAWING IS TO BE READ IN CONJUNCTION WITH ALL OTHER RELEVANT ARCHITECTURAL AND ENGINEERING DRAWINGS.

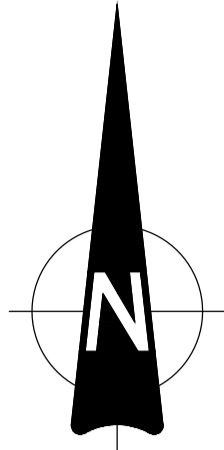

PLAN VIEW – PROPOSED RISING MAIN – GENERAL ARRANGEMENT PLAN
 N.T.S.

| | | | | |
|-----|----------|----------------|----|-----|
| Rev | Date | Description | By | CHK |
| A | 16/04/26 | Layout Updates | SH | BG |

Project
KILDALKEY ROAD, TRIM, CO. MEATH

Title
PROPOSED RISING MAIN GENERAL ARRANGEMENT PLAN

Client
 LOUGHGLYNN DEVELOPMENTS LIMITED



Block S, Eastpoint Business Park, Alfie Byrne Road, Dublin D03 H3F4 Ireland. Tel: (01) 864 8900
 Email: info@waterman-moylan.ie www.waterman-moylan.ie

Status
FOR PLANNING ONLY

| | | | | | |
|-------------|----|----------|-----------|--------------|--------|
| Designed By | SK | Approved | BG | Waterman Ref | 23-041 |
| Drawn By | SH | Date | NOV. 2025 | Scales @ A1 | N.T.S. |

| | | | | | | | |
|--------------------------------------|------------|--------|-------|------|------|--------|----------|
| Project | Originator | Volume | Level | Type | Rate | Number | Revision |
| TRIM - WMC - ZZ - XX - DR - C - P204 | | | | | | | A |

Drawing Location: W:\Projects\2025\041 Trim, Co. Meath\Drawings\Waterman Moylan\Civil\Planning\Outcadd\Drawings\23-041-P204 - Proposed Rising Main - General Arrangement Plan.dwg
 Date: 16/04/2025 2:44 PM