
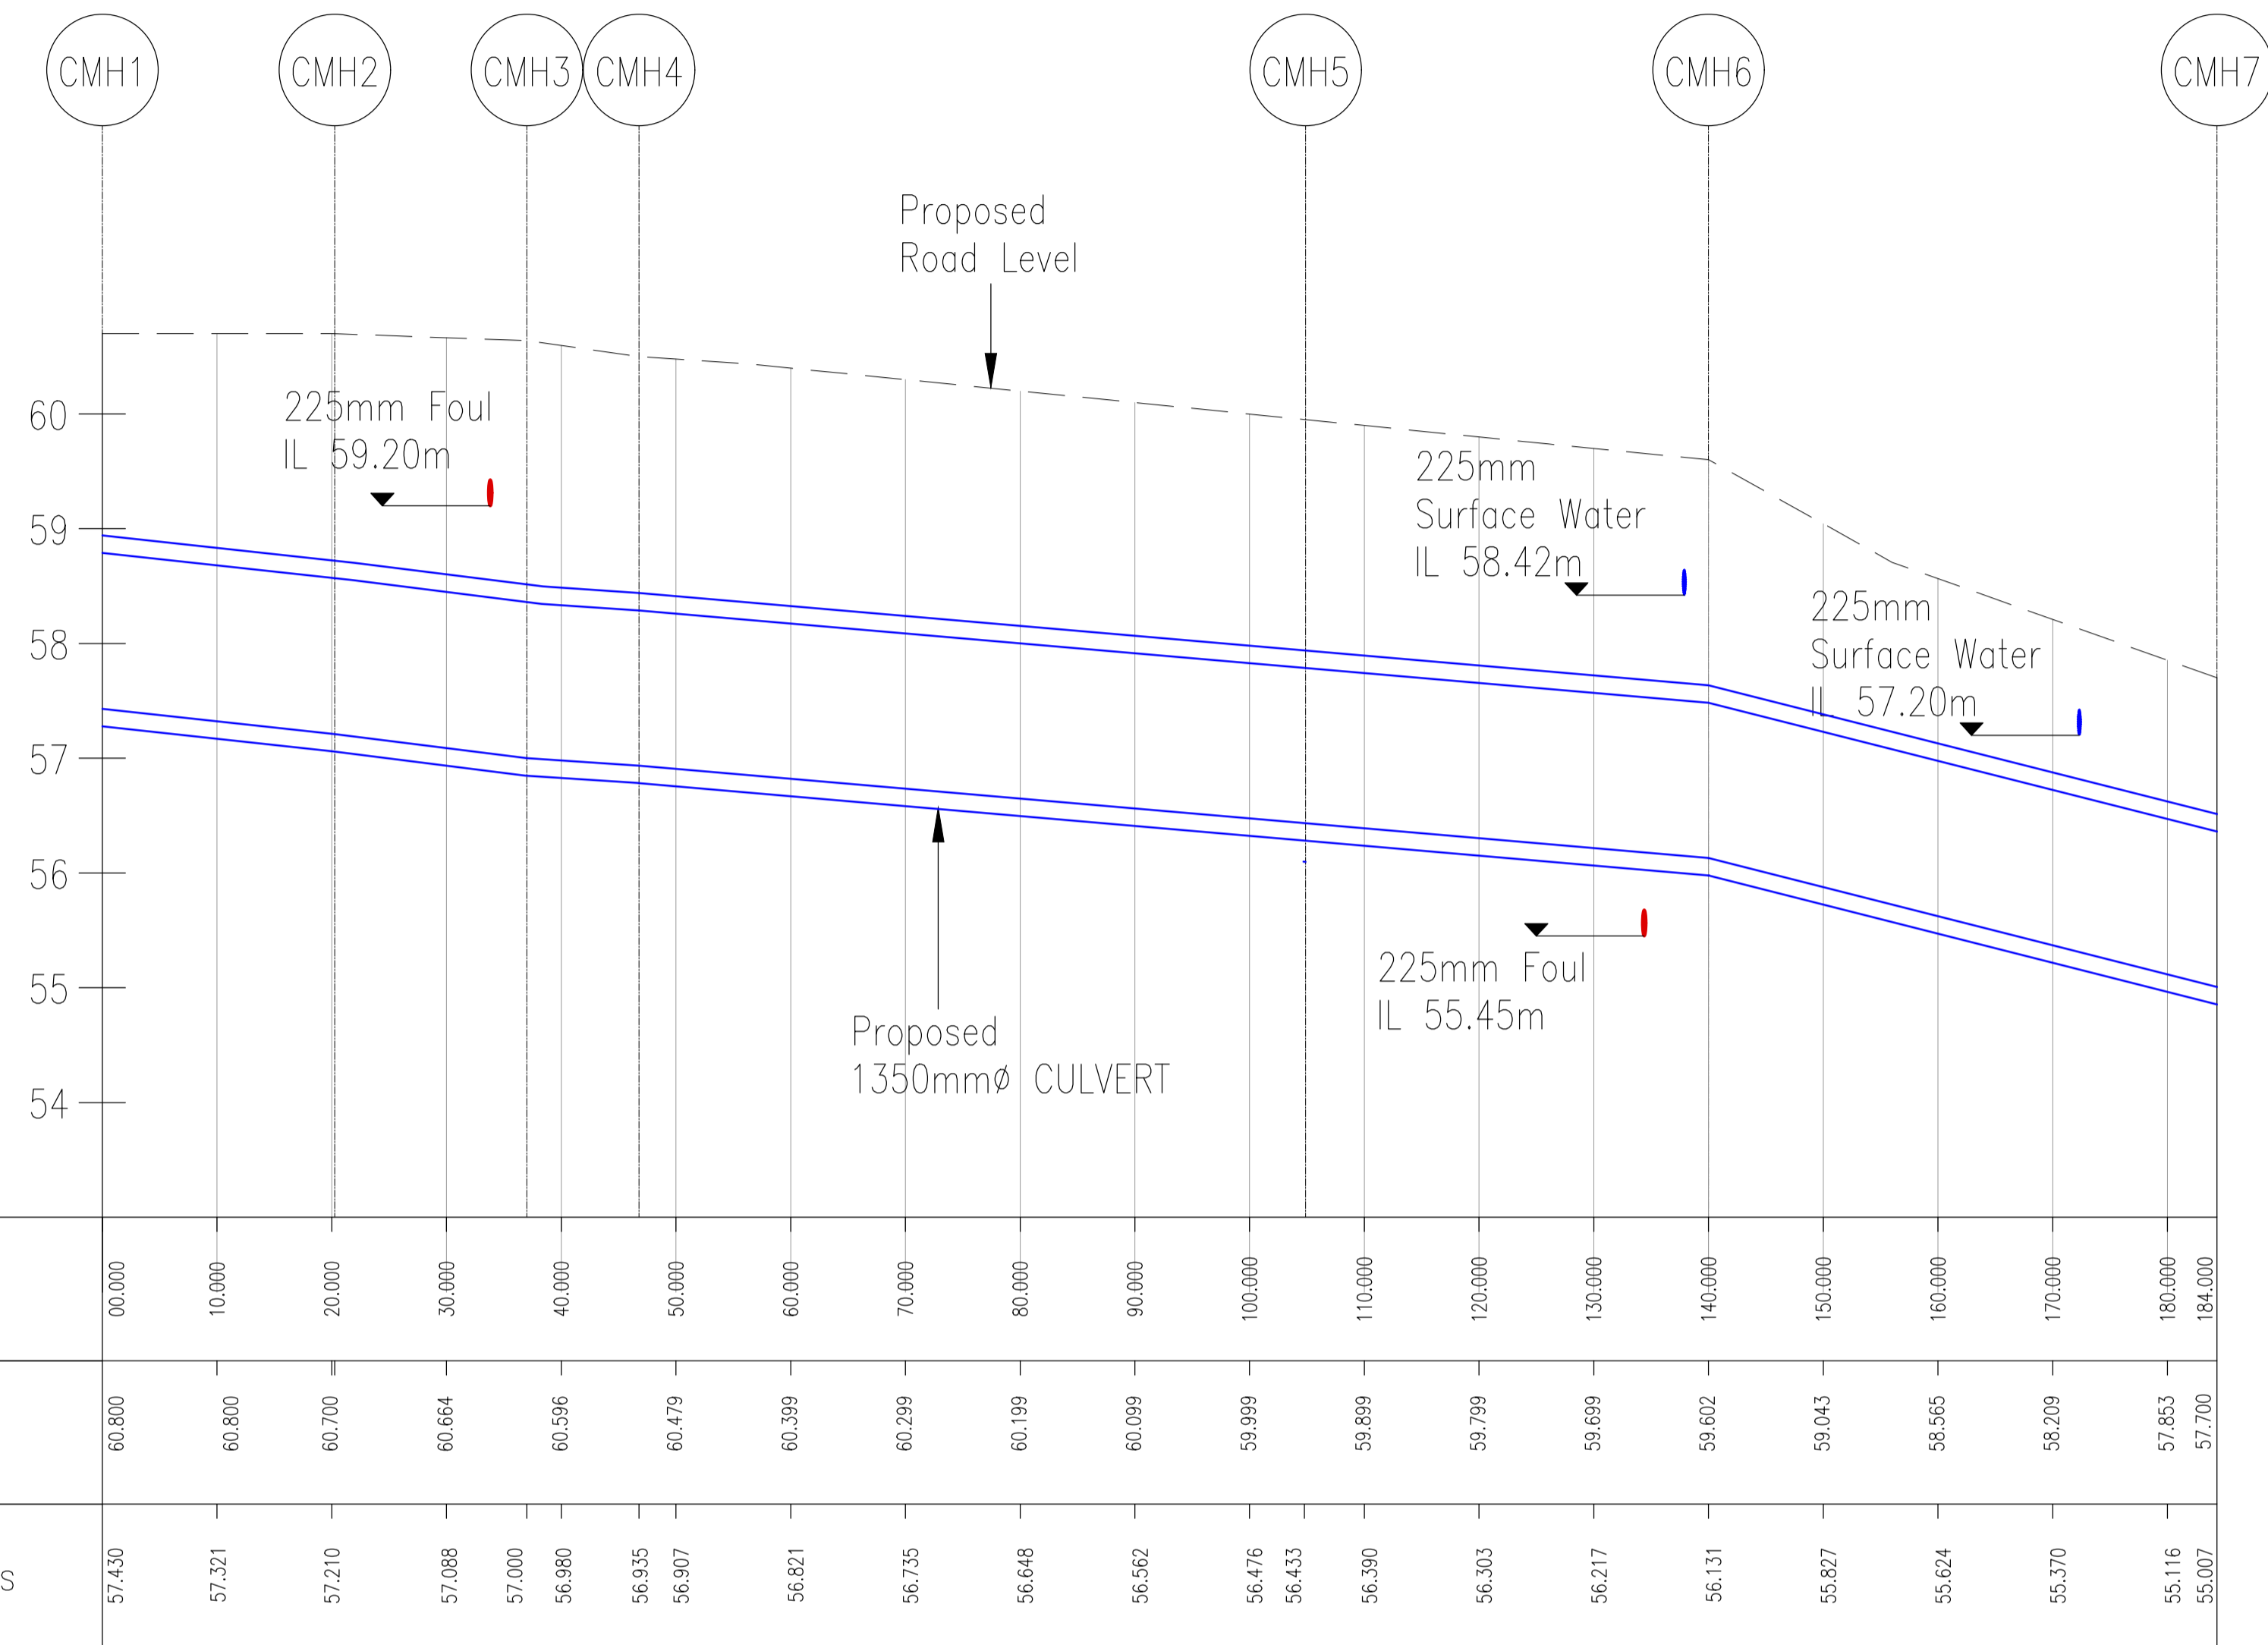



- NOTES:
- DO NOT SCALE. USE FIGURED DIMENSIONS ONLY.
 - THIS DRAWING IS TO BE READ IN CONJUNCTION WITH ALL OTHER RELEVANT ARCHITECTURAL AND ENGINEERING DRAWINGS.

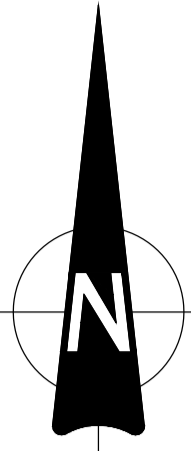

DATUM 53.0m

SCALE
HOR: 1:500
VER: 1:50

Rev	Date	Description	By	CHK
Amendments				
Project				
KILDALKEY ROAD, TRIM CO. MEATH				
Title				
PROPOSED FUTURE CULVERT LONGITUDINAL SECTION				
Client				
LOUGHGLYNN DEVELOPMENTS LIMITED				
Block S, Eastpoint Business Park, Alfie Byrne Road, Dublin D03 H3F4 Ireland. Tel: (01) 864 8900 Email: info@waterman-moylan.ie www.waterman-moylan.ie				
FOR PLANNING ONLY				
Designed By	SK	Approved	BG	Waterman Ref
Drawn By	VU	Date	JUNE 2026	AS SHOWN @A1
Project	Originator	Volume	Level	Type
TRIM - WMC - ZZ - XX - DR - C - P502				

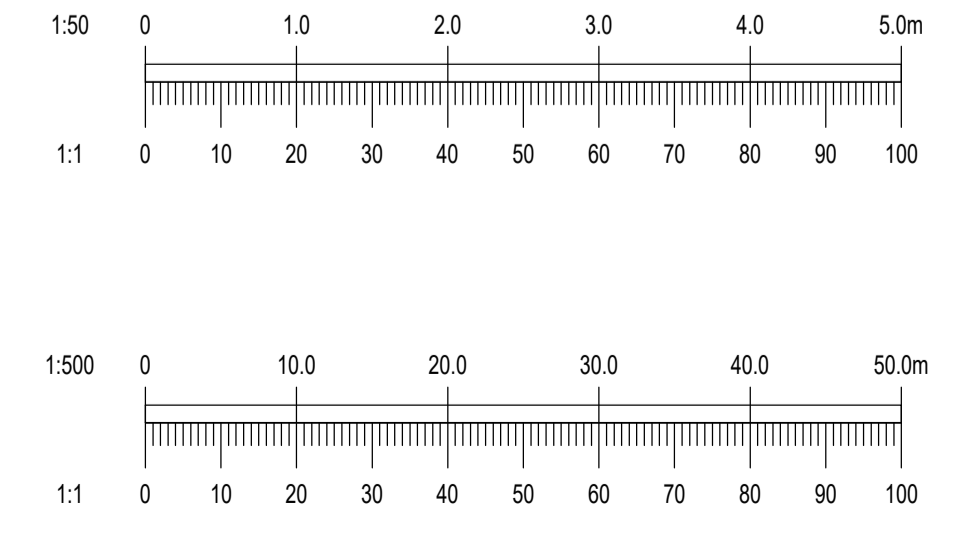

Drawing Location: W:\Projects\2025\041 Trim Co Meath\Drawings\Waterman Moylan\Civil\Planning\Autocad\Drawings\23-041-P502 - Proposed Future Culvert\Longitudinal Section.dwg
Date: Jun 18, 2026 2:46pm